

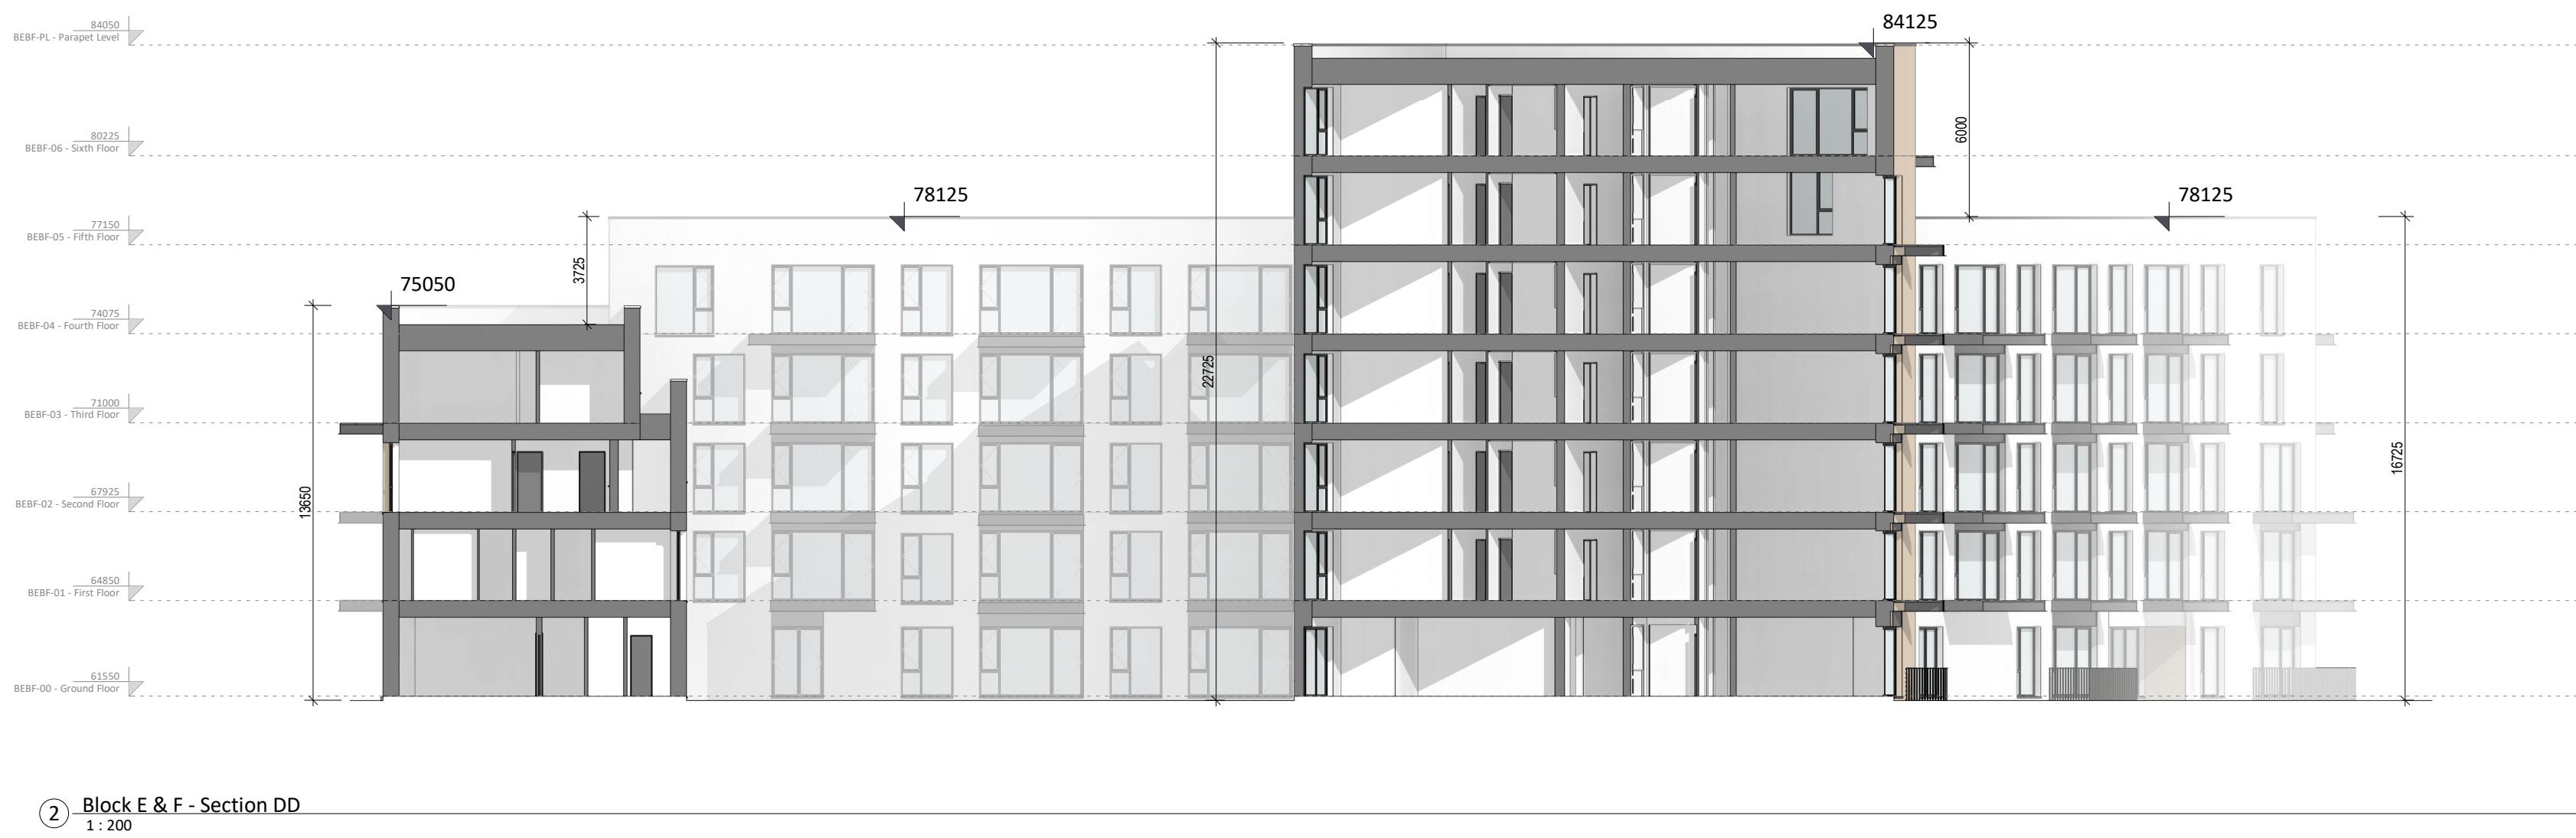


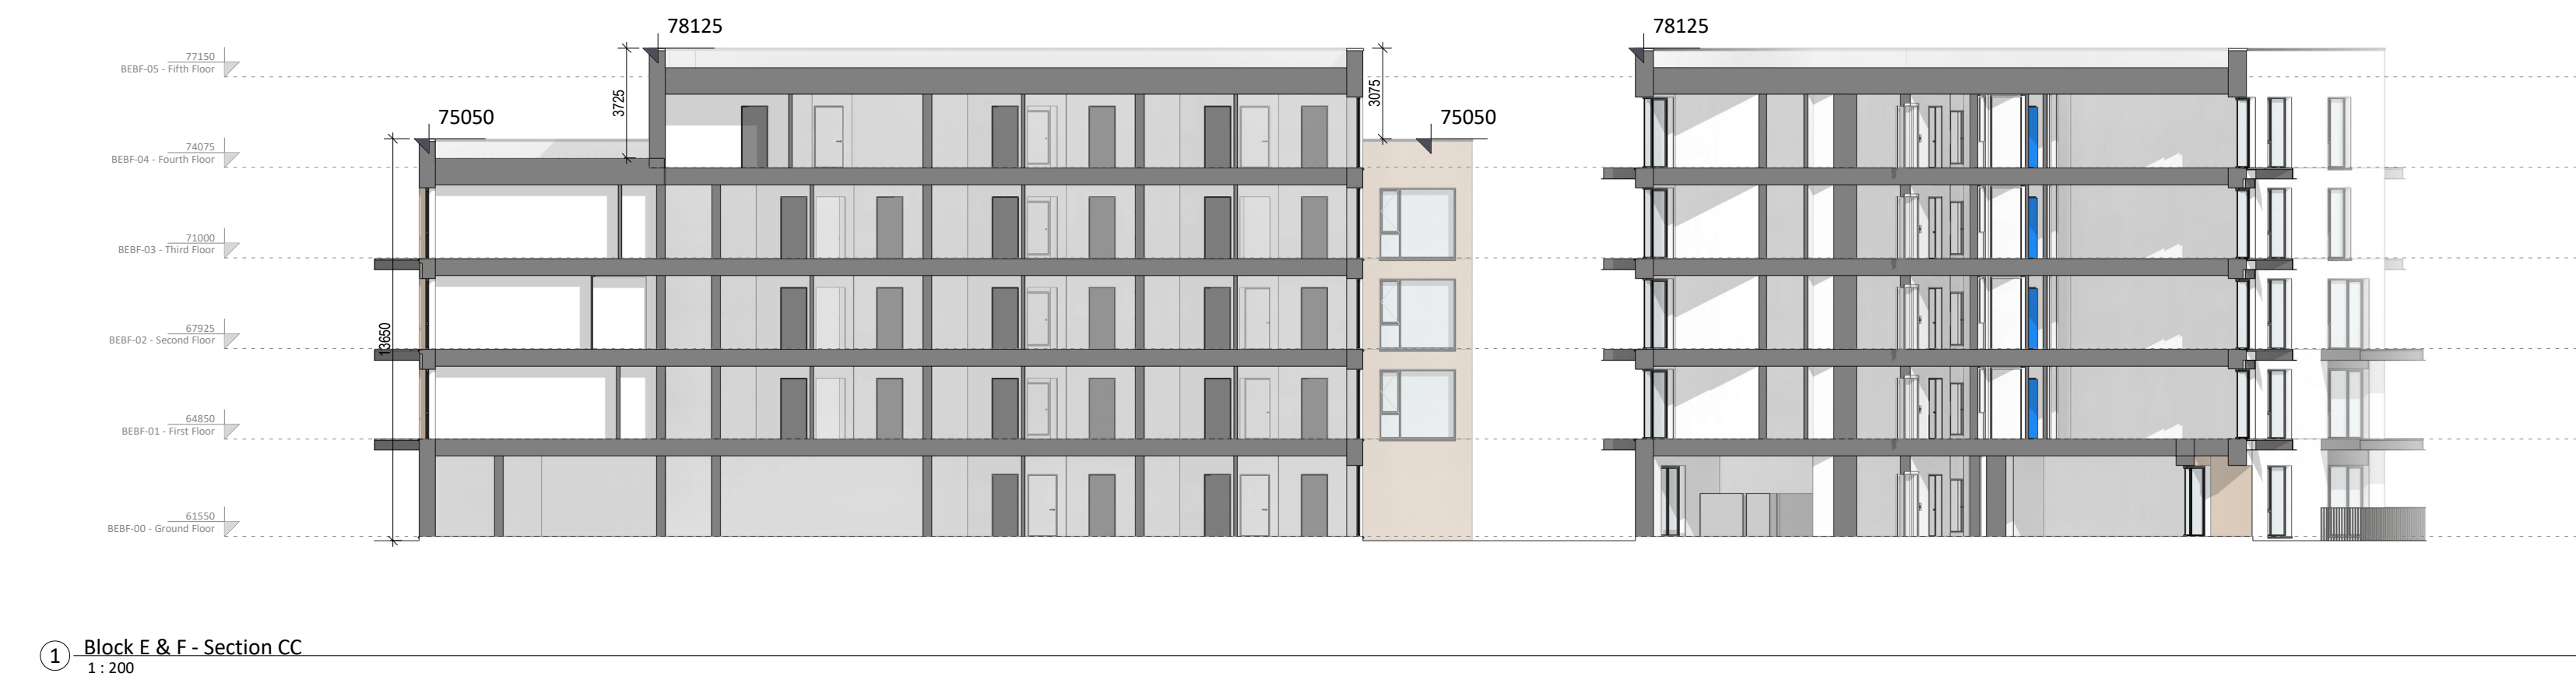

Keyplan

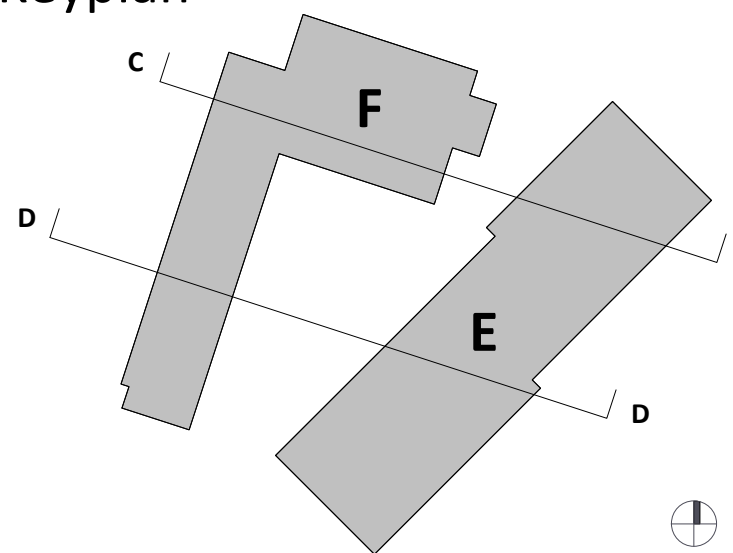

Revision Description	Date	Rev. No.	Issued by
For Information	28-01-2025	P01	CH
For Review & Comment	14-02-2025	P02	CH
LRD Stage 2	20-02-2025	C01	CH
For Review & Authorisation	17-04-2025	P03	CH
Planning Application	06-06-2025	C02	CH

Any reference to fire safety design or performance is presented for coordination purposes only. Refer only to the granted Fire Safety Certificate, and fire consultant's information for fire safety design, specification and performance.

Figured dimensions only to be used. This drawing is copyright of O'Mahony Pike Architects Ltd. All information is shared as per approved use in accordance with ISO19650-2:2018, Table 5; Standard Codes for Suitability of Models and Documents and the BEP. If the 'Status' field is empty, this information has been shared at 50 - WIP.

o'mahony pike

architecture | urban design
email: info@omahonypike.com
tel: +353 1 202 7400
fax: +353 1 283 0822
www.omahonypike.com

Dublin
The Chapel
Mount St. Anne's
Milltown, Dublin 6
D06 XN52 Ireland

Cork
One South Mall
Cork City
Co. Cork
T12 CCN3 Ireland

Project Code: 1506E

Project Lead: SD

Drawn By: CH

Job No.: 1506E

Purpose: Planning Application

Scale @ A1: As indicated

Date: 06-06-2025

Revision: C02

Status: A3

Project: Residential Development at St Mochtas F.C. Grounds

Location: Kellystown, Dublin 15

Client: Castlethorn Development Luttrellstown

Drawing Title: Block E & F - Sections 2 of 2

Drawing No.: 1506E-OMP-BE-ZZ-DR-A-3001

Source File: 1506E-OMP-ZZ-ZZ-M3-A-0001.rvt