



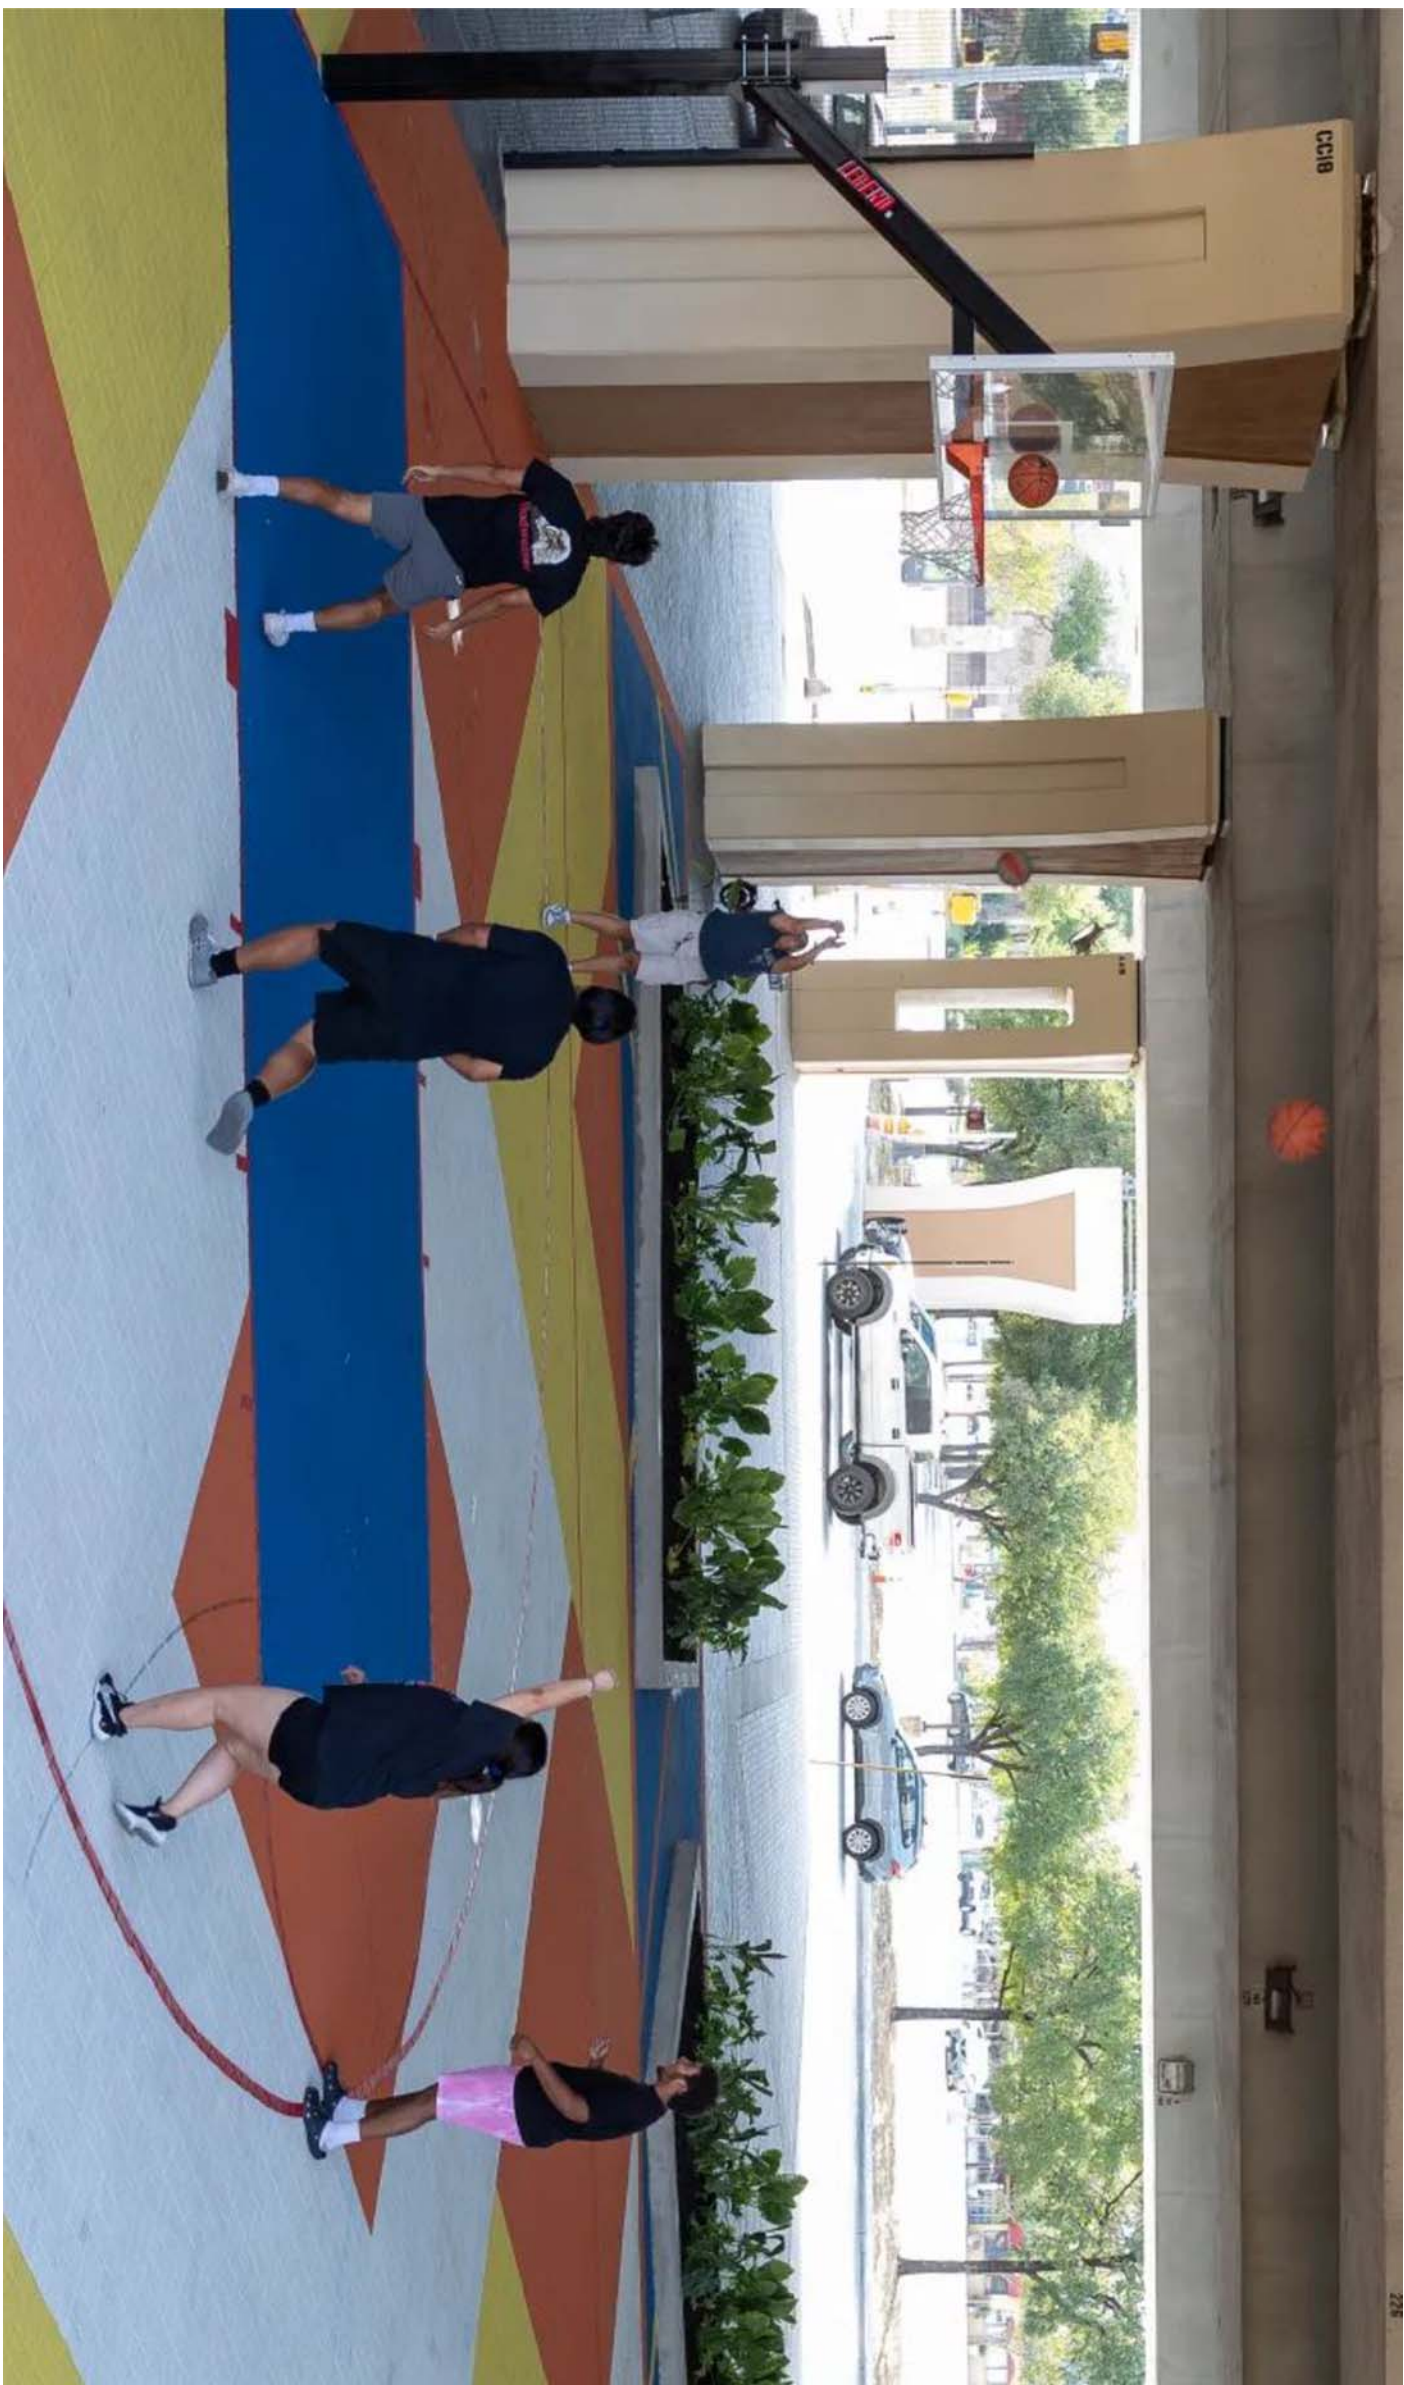

Street basketball Precedent images

Rev.	Date	Note
00	0000-00-00	00

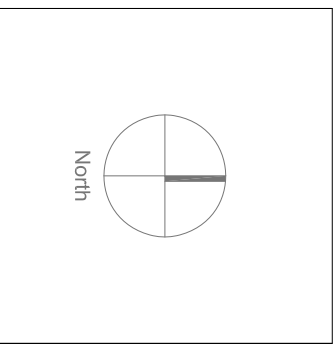

General Notes:

Project Name		St. Michaels IRD		Drawing Name		Street Basketball	
Status		Information		Drawing No.		LD-05-FP	
Project No		24-010		Revision No.		00	
Scale		N/A		Drawn By		KG	
Date		28.01.2025		Checked By		DOT	
Local Style		Date of Birth		Office Address		Contact	
+353 (0)1 754 721 716		+353 (0)6 305 305		26-23 Upper Peninsula St. Dublin 15		+353 (0)1 754 721 716	