



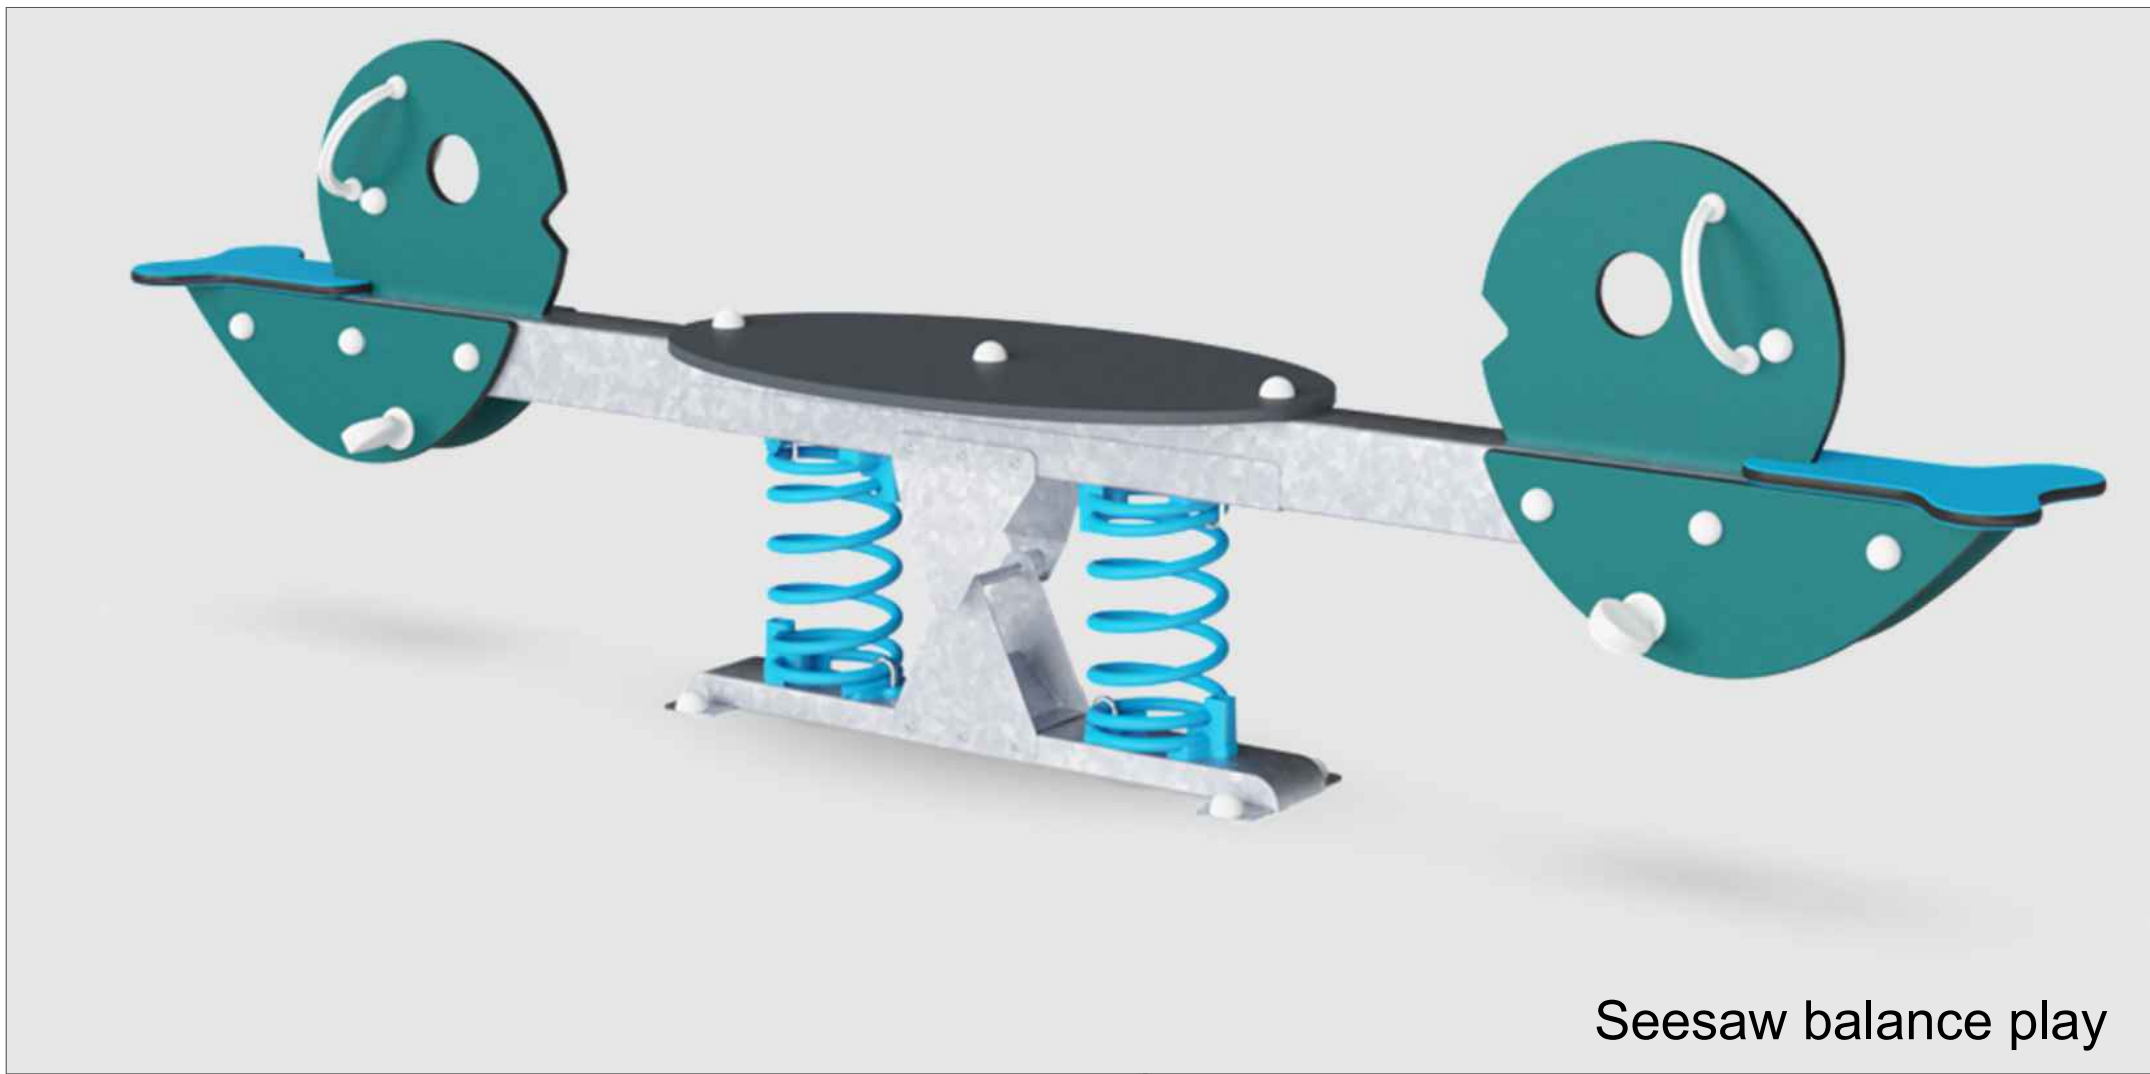


Seesaw balance play

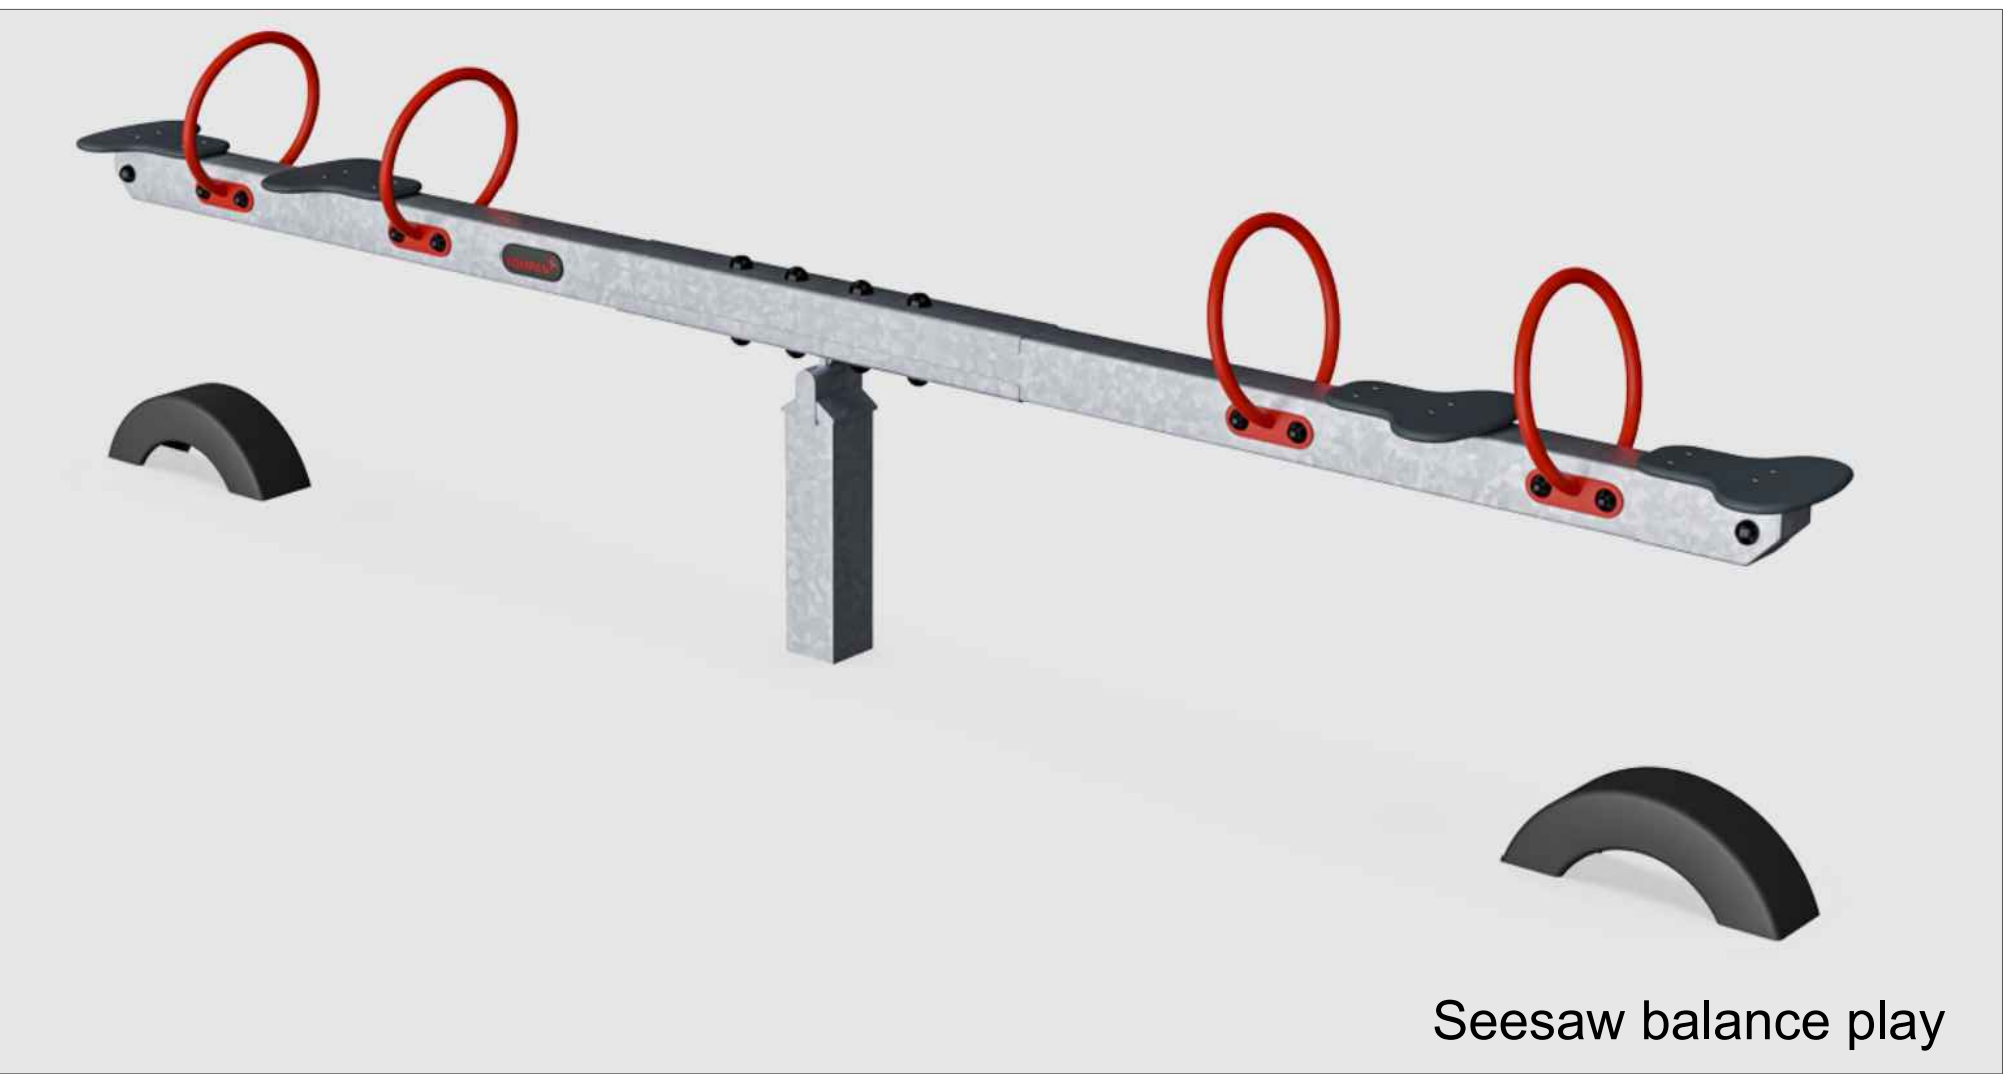

Seesaw balance play




Climbing wall

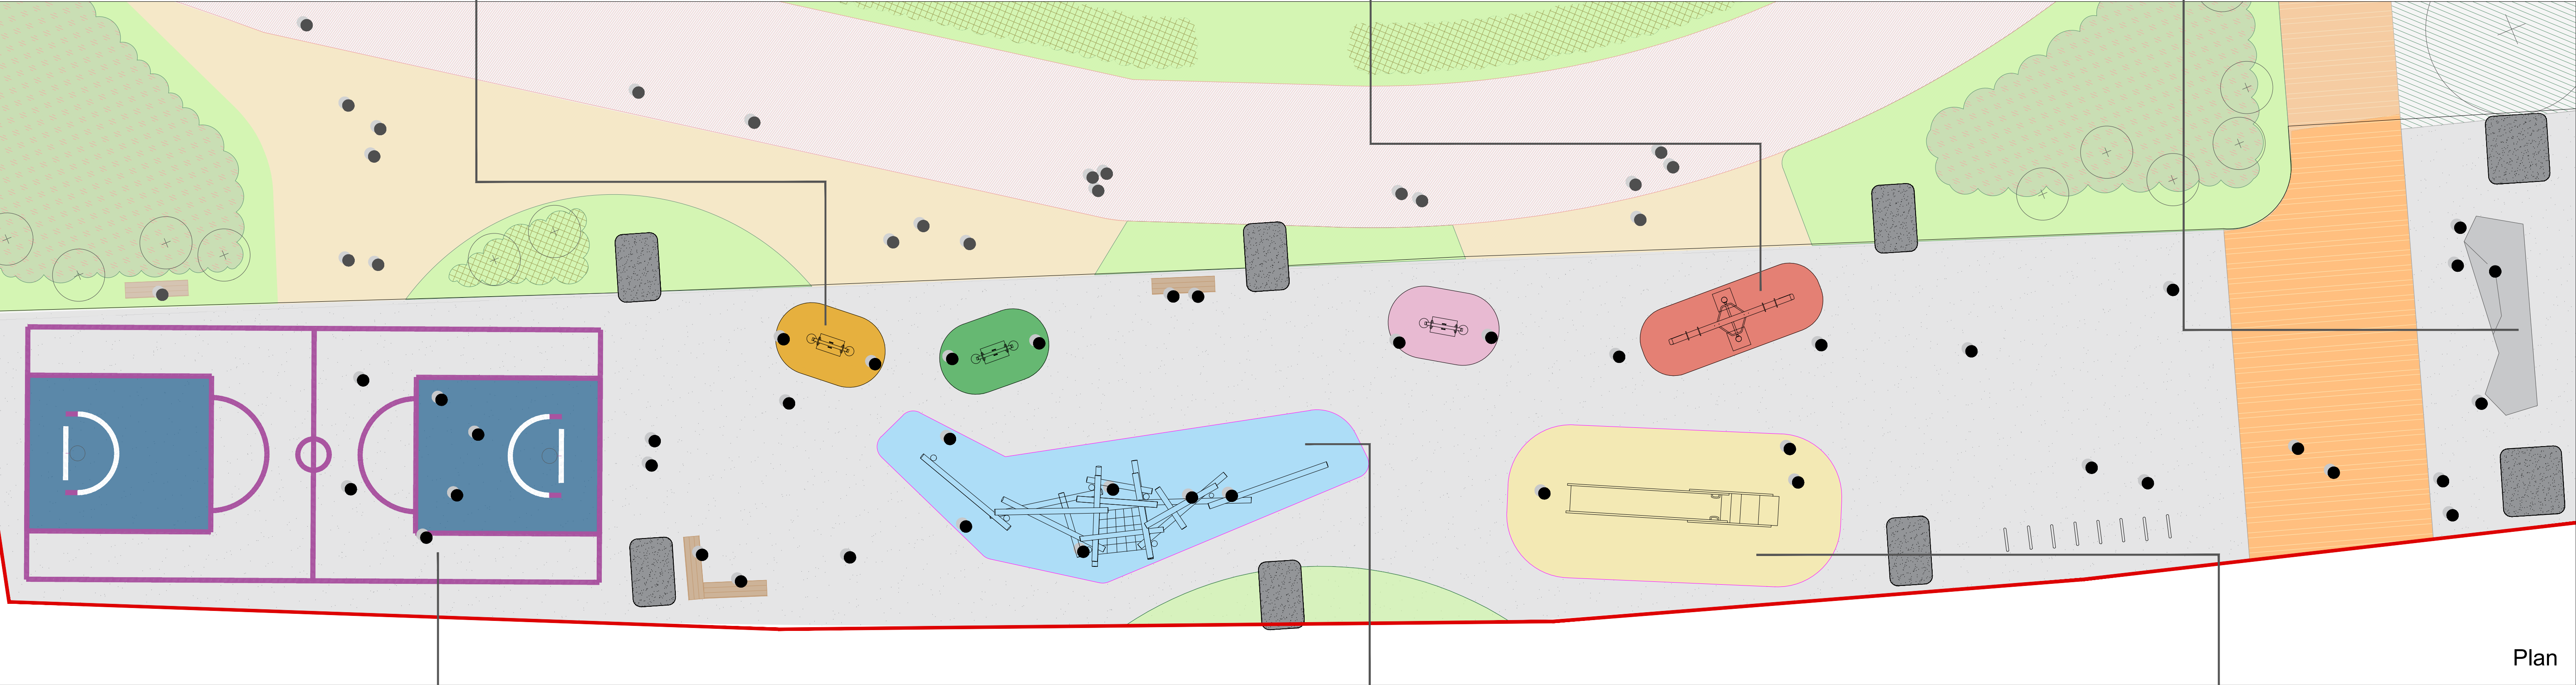

Plan



Street Basketball court

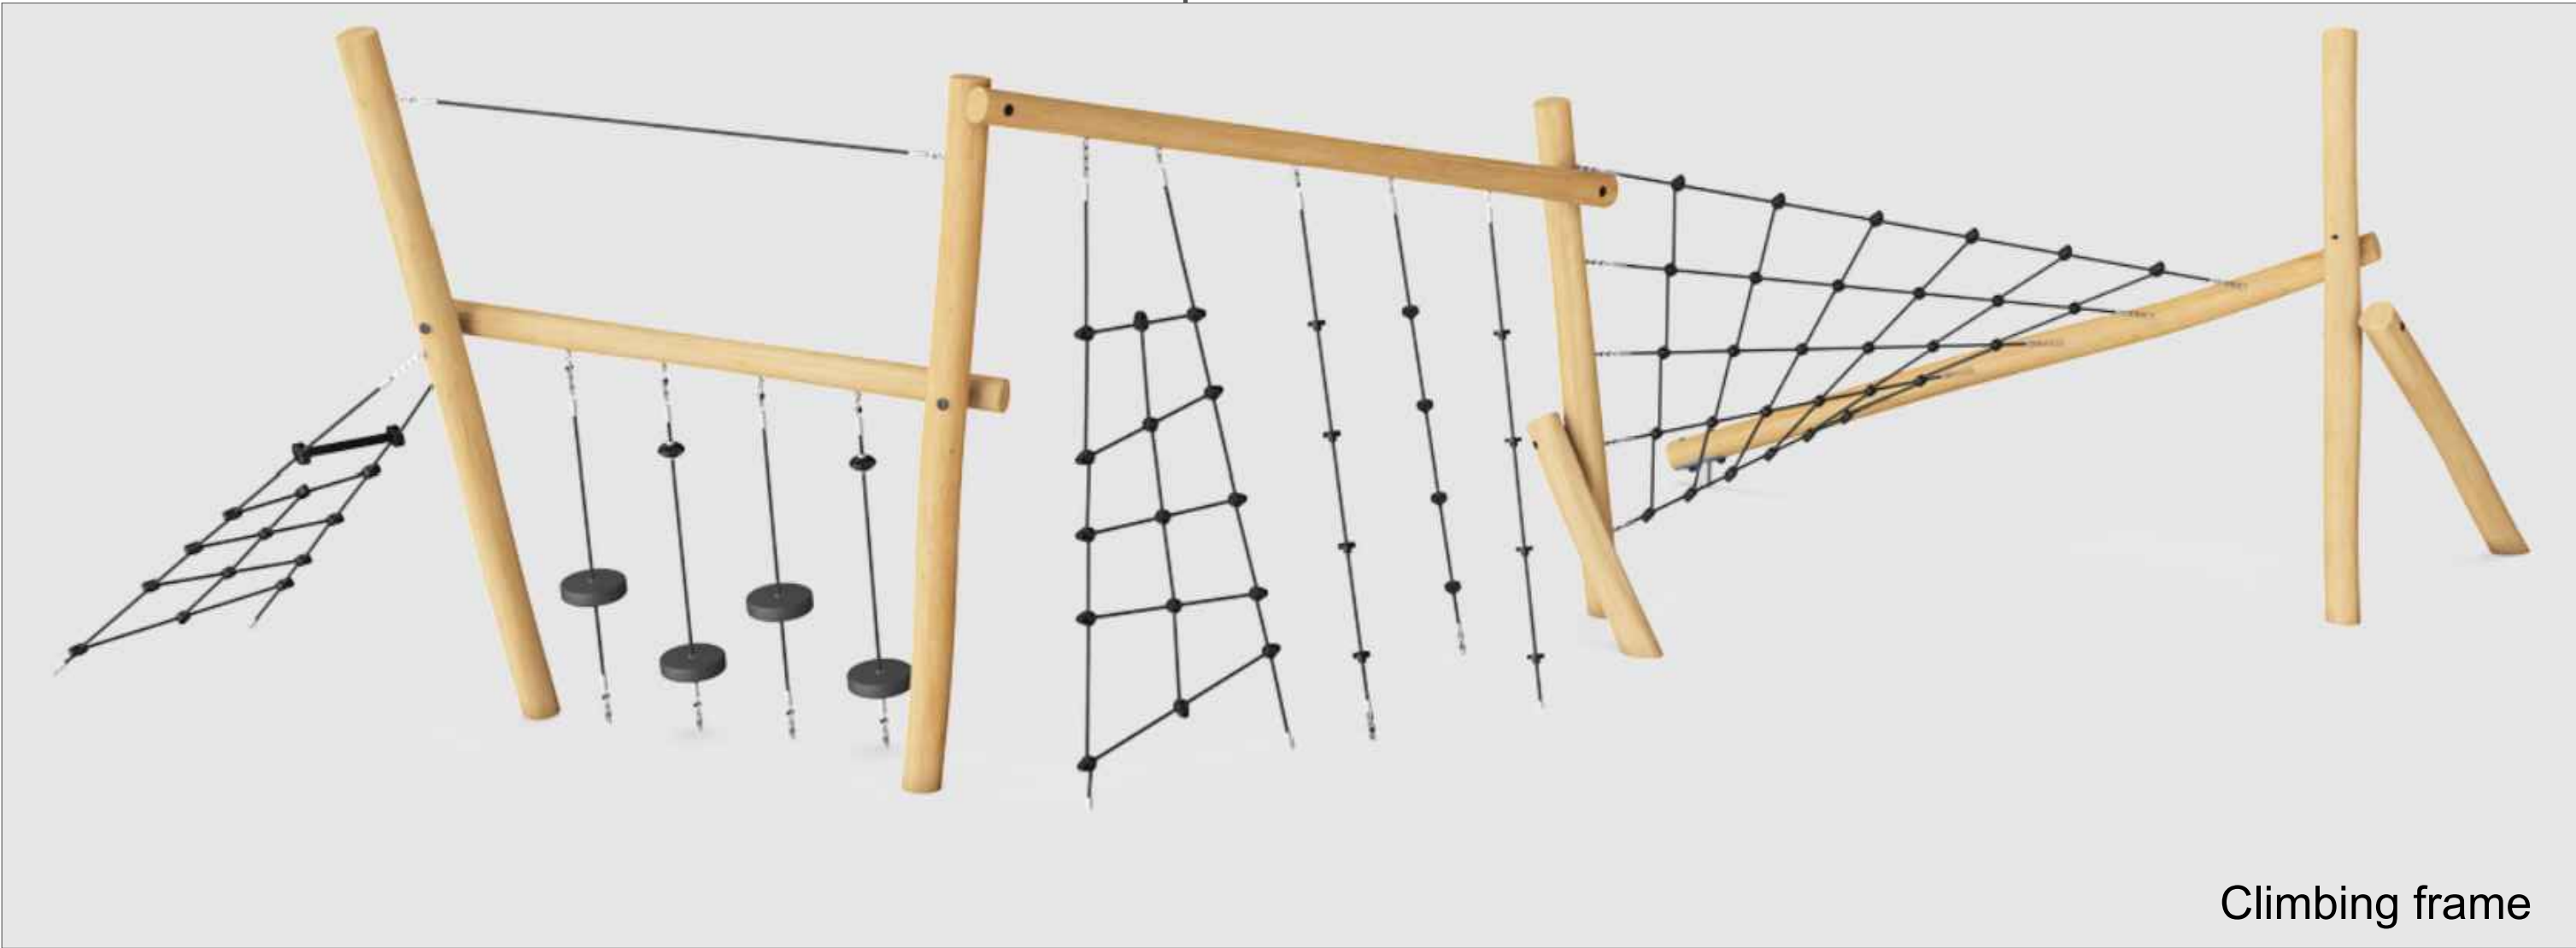


Climbing frame



Slide

Rev.	Date	Note

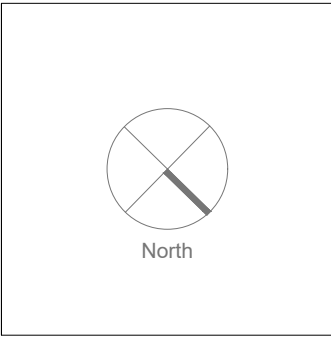

General Notes

Doyle & O'Troithigh Landscape Architecture	Project Name	St Mochta's LRD.	Drawing Name	Landscape Plan_Active Play Space
	Status	Planning	Drawing No	LP-02-PP
	Project No	24-010	Revision No	00
	Scale	1:100	Drawn By	J.A.
	Date	04/06/2025	Checked By	D&OT
	Linda Doyle Director +353 (0)87 267 4196 linda@doyle-otroithigh.com	Dalith O'Troithigh Director +353 (0)85 300 3499 dalith@doyle-otroithigh.com	Office Address Pembroke House 25-27 Upper Pembroke St Dublin 2	Contact max@doyle-otroithigh.com +353 (0)1 606 7762