



Section A-A'

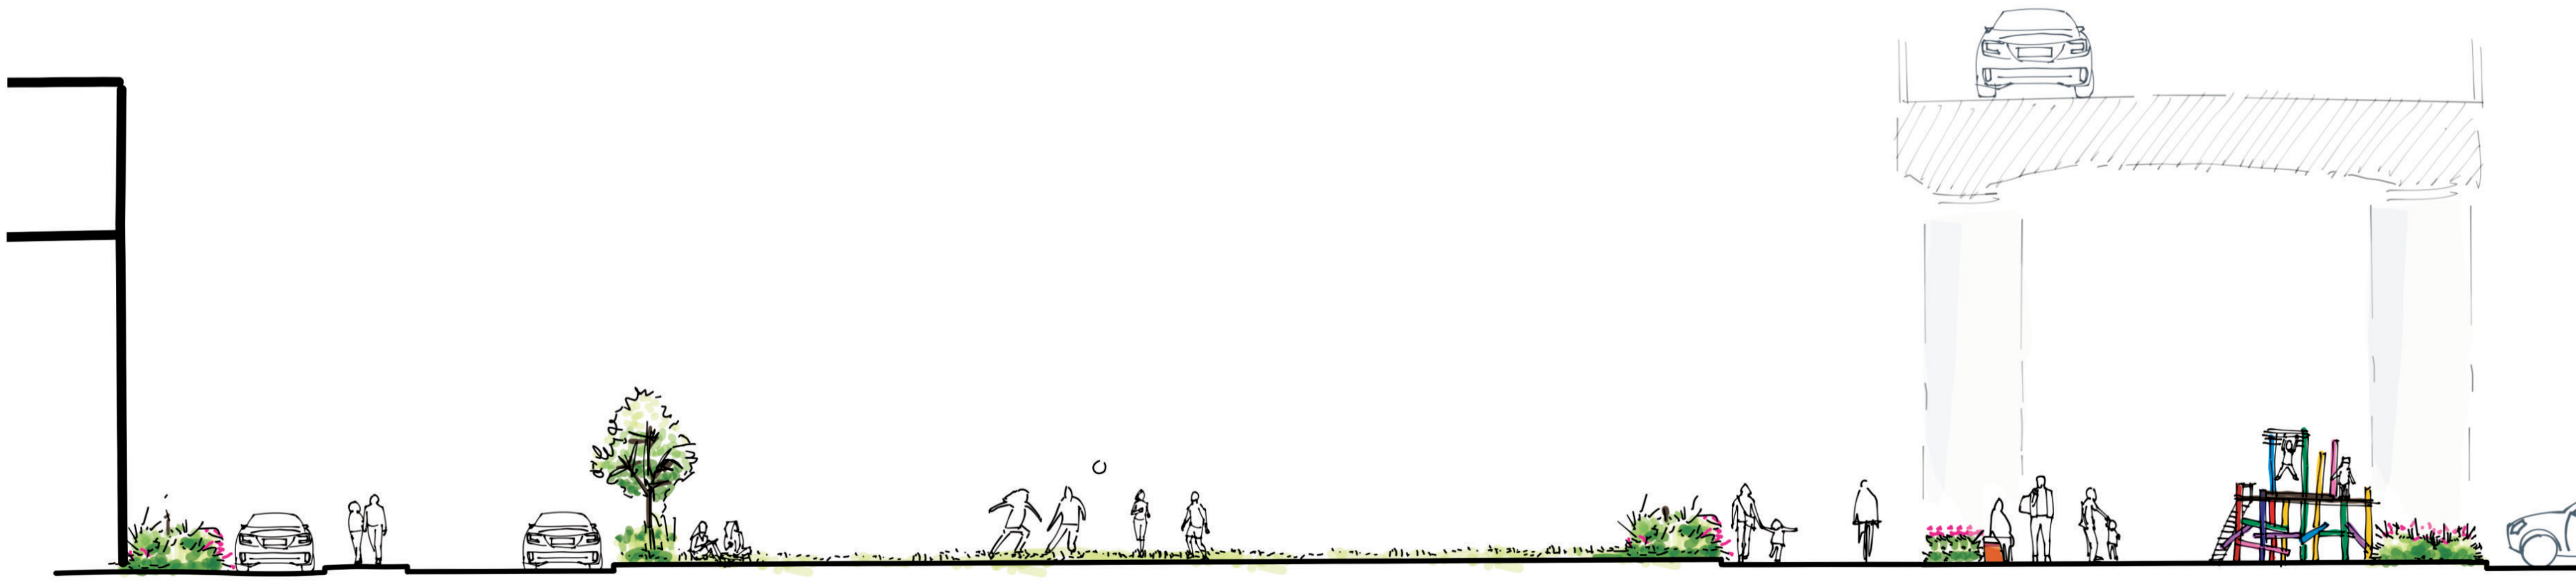

Section B-B'

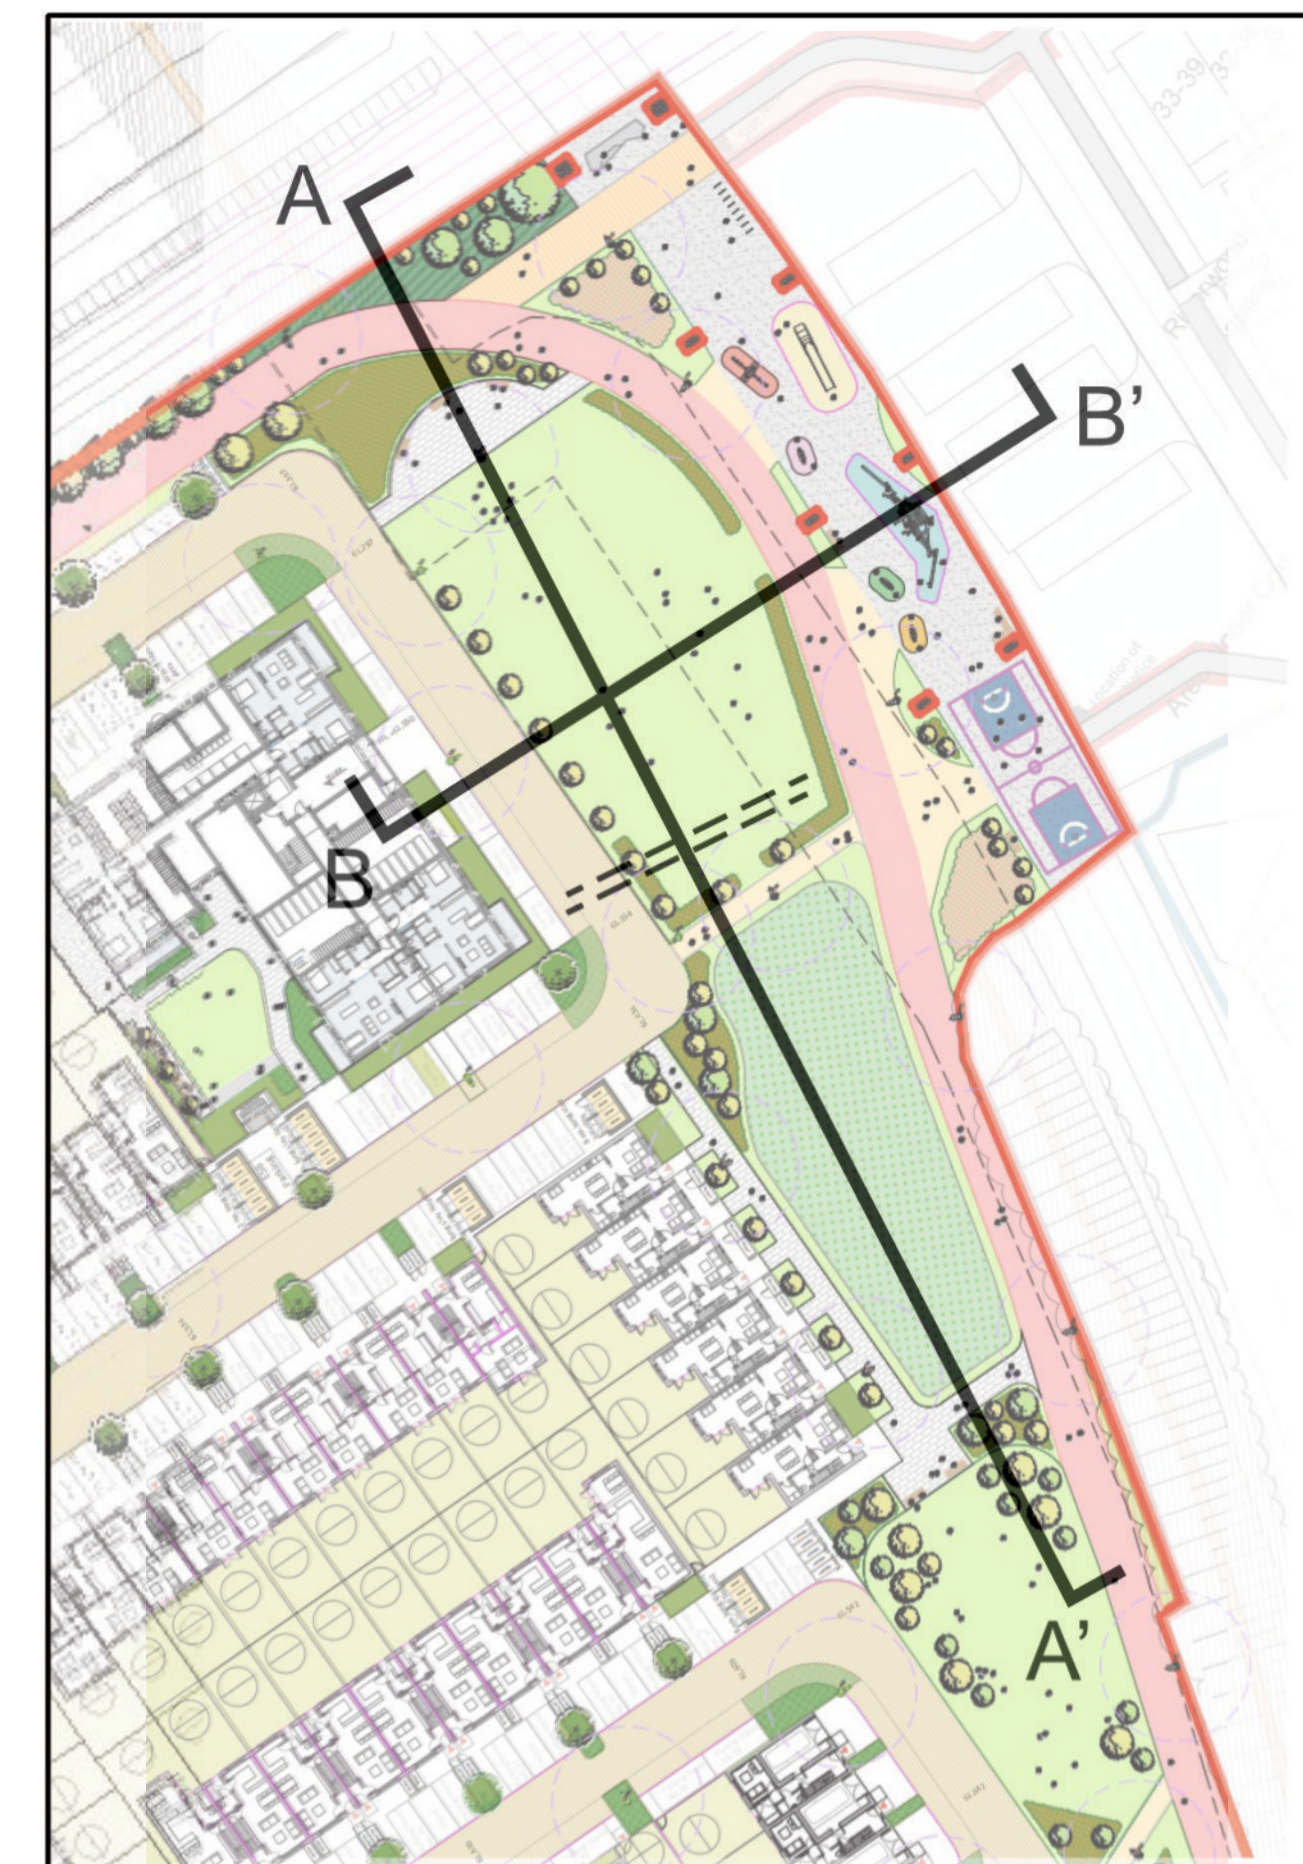


Key



CGI's for reference

Rev.	Date	Note

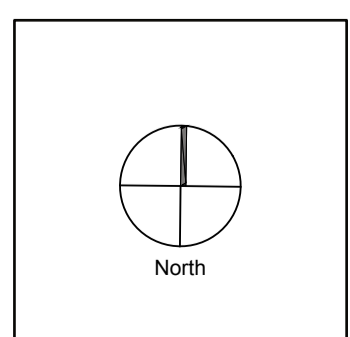

General Notes

**Doyle & O'Troithigh**  
Landscape Architecture

Project Name St Mochta's LRD.	Status Planning	Project No 24-010	Scale 1:100	Date 09/06/2025	Drawing Name Landscape Section	Drawing No LS-01-PP	Revision No 00	Drawn By J.A.	Checked By D&OT
Linda Doyle Director +353 (0)87 267 4196 linda@doyle-otroithigh.com	Dairbhí O'Troithigh Director +353 (0)85 300 3499 dairbh@doyle-otroithigh.com	Office Address Pembroke House 25-27 Upper Pembroke St Dublin 2	Contact mail@doyle-otroithigh.com +353 (0)1 608 7762						