
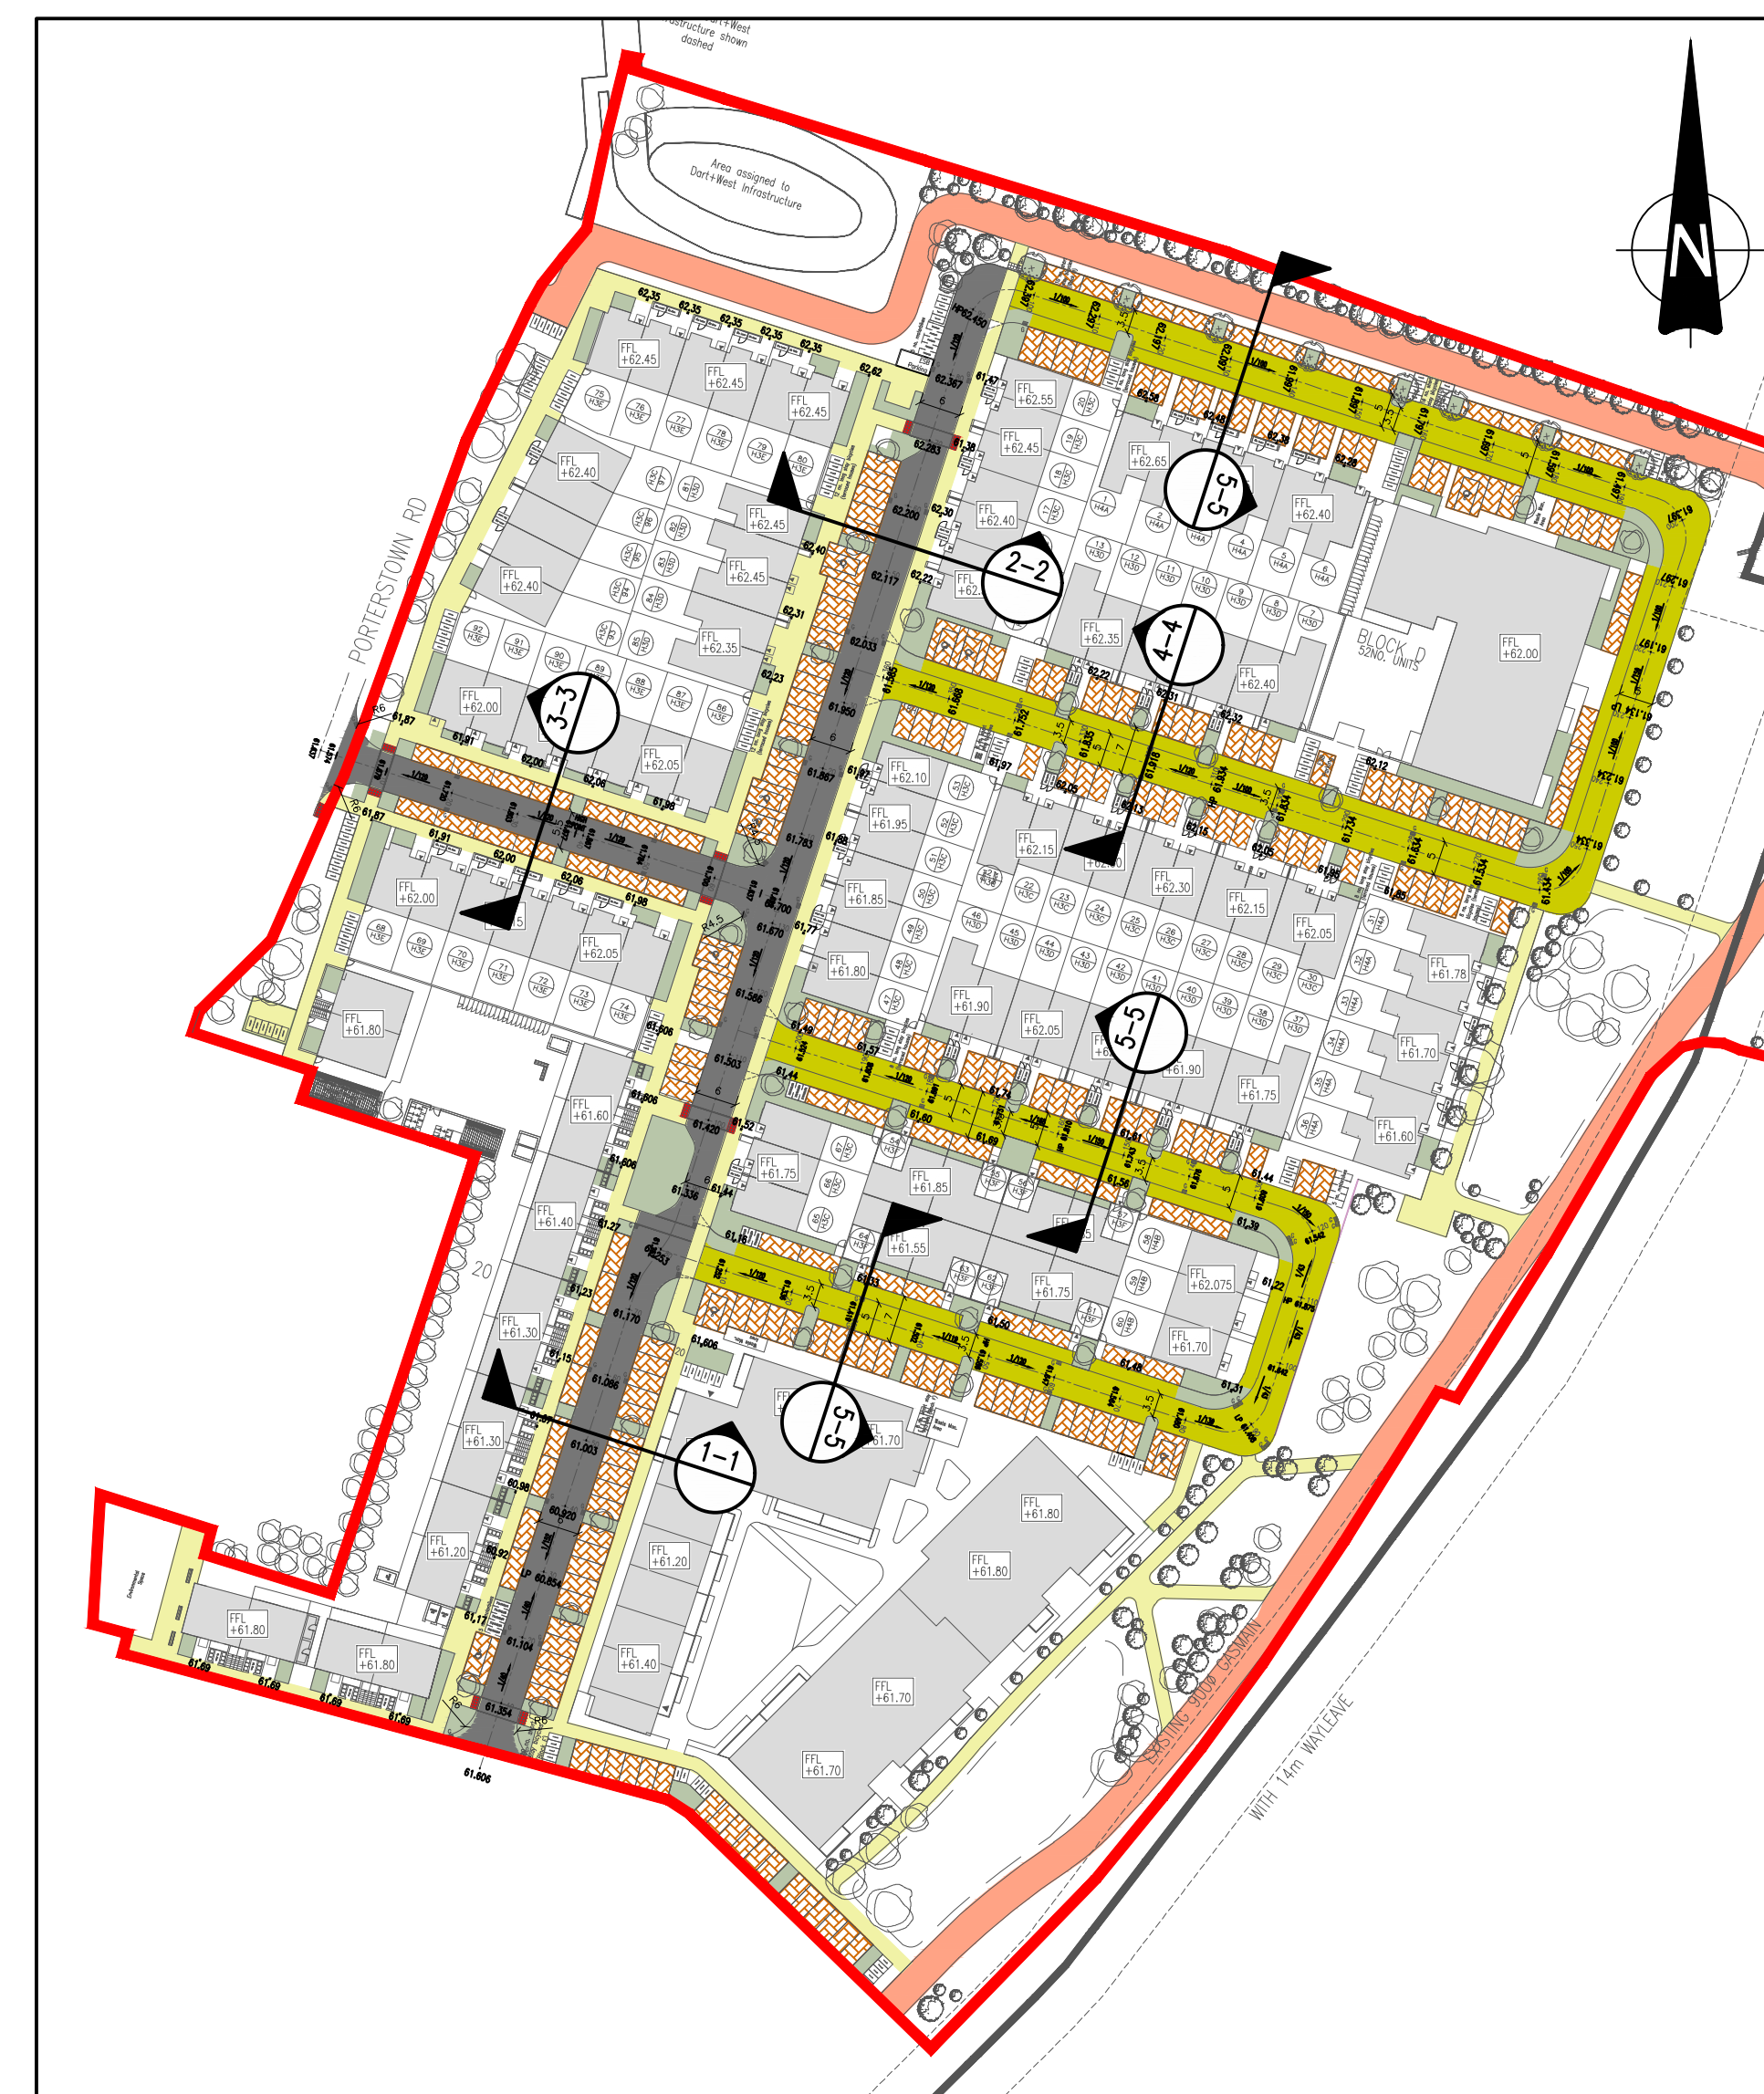
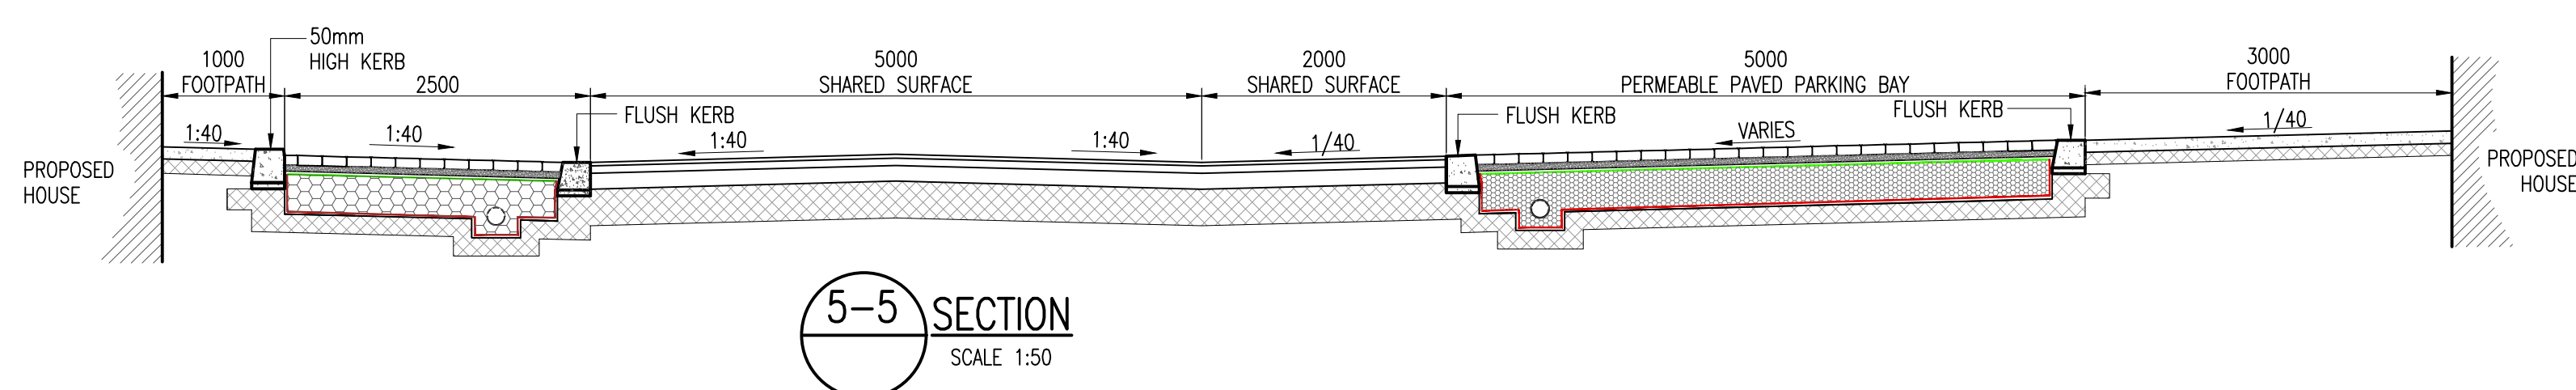
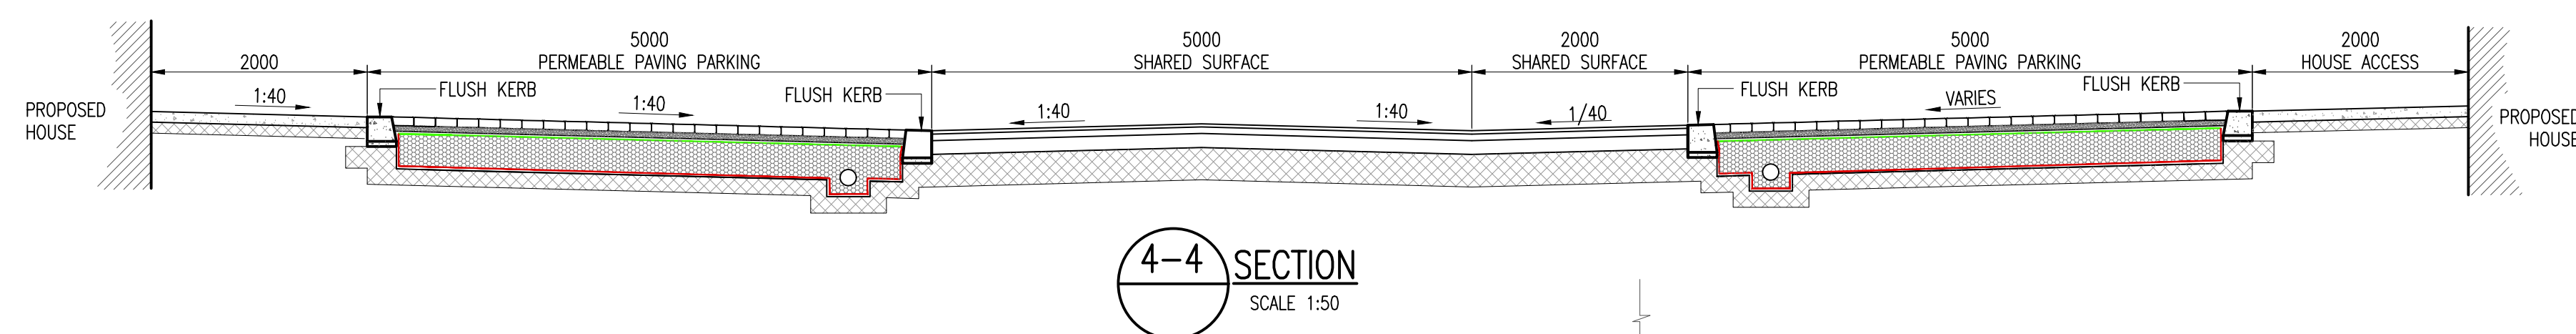
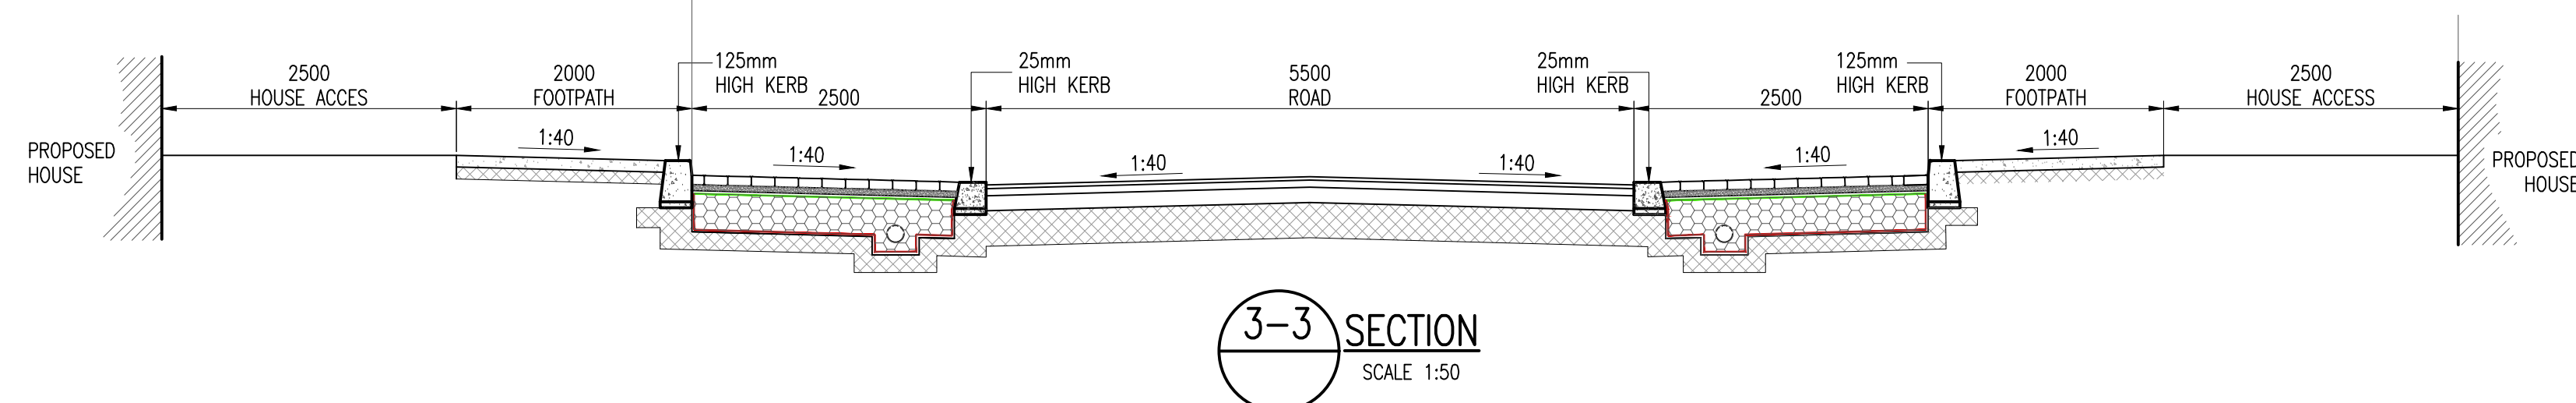
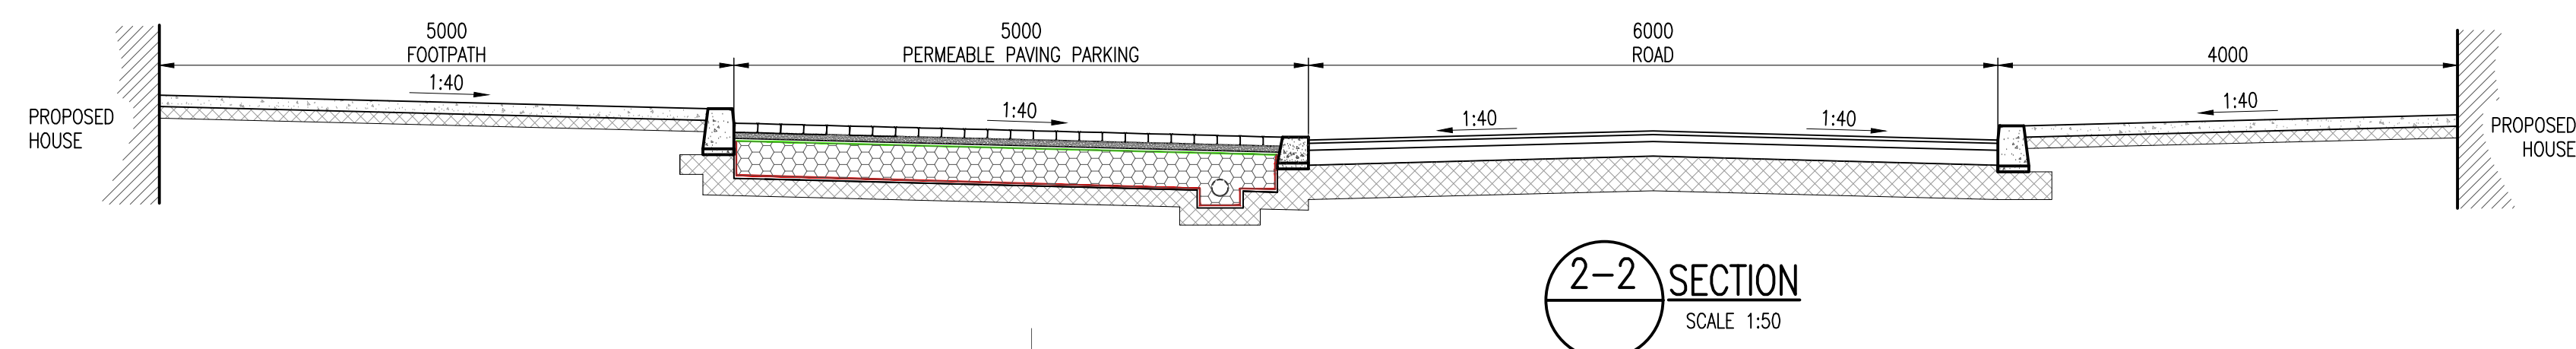


This drawing should not be scaled. Dimensions to be verified on site.
Any discrepancies should be referred to the Engineer prior to work being put in hand.
This drawing is the property of Waterman Moylan Consulting Engineers Limited and is issued on the condition that it is not copied, reproduced, retained or disclosed to any unauthorized person, either wholly or in part without the consent in writing of Waterman Moylan Consulting Engineers Limited.
Block 5 East Point Business Park Dublin D03 H9F4 Ireland +353 1 664 8900

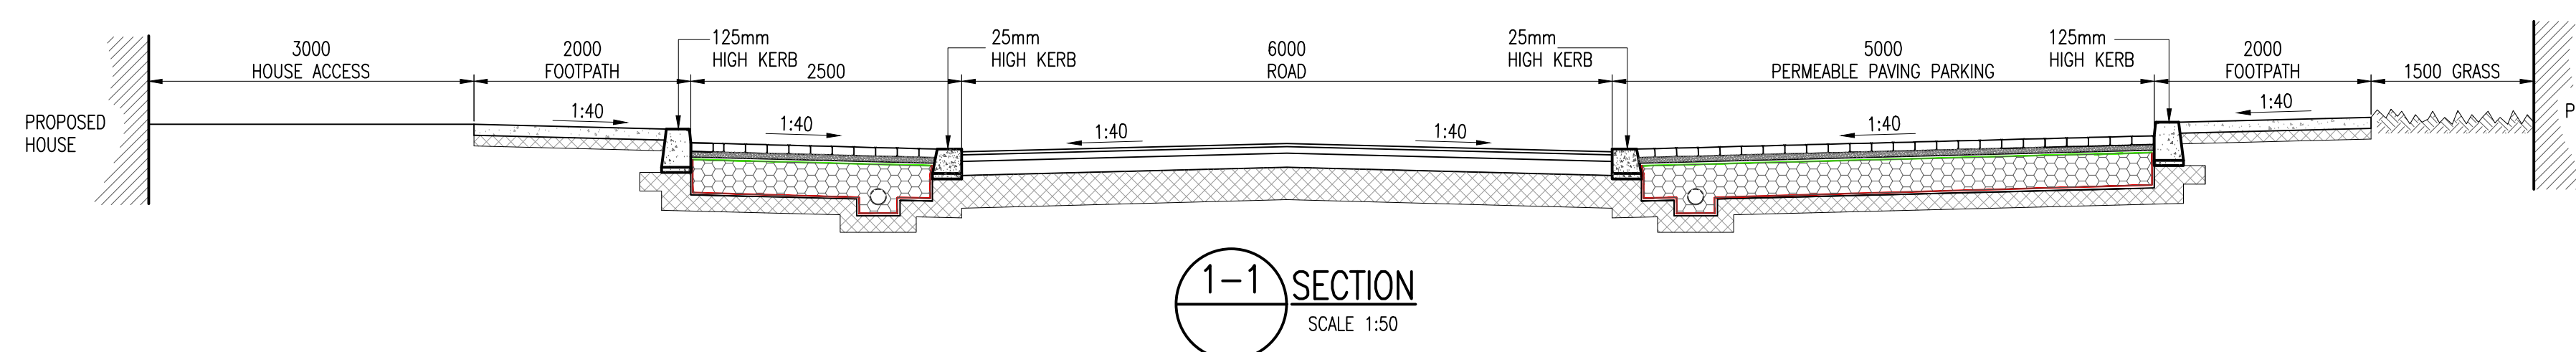

SECTION LOCATION PLAN
SCALE 1:1000

Rev	Date	Description	By	Chk
Amendments				

Project	ST. MOCHTAS LARGE RESIDENTIAL DEVELOPMENT (LRD)
Title	ROAD CROSS SECTIONS
Client	CASTLETHORN CONSTRUCTION



BLOCK S, EASTPOINT BUSINESS PARK, ALFIE BYRNE ROAD,
DUBLIN D03 H3F4 IRELAND. Tel: (01) 664 8900
Email: info@waterman-moylan.ie www.waterman-moylan.ie

Status	PLANNING
--------	----------

Designed By	KM	Approved	MD	Waterman Ref	15-038
Drawn By	NS	Date	APRIL 2025	Scales @ A1	AS SHOWN

Project - Originator - Volume - Level - Type - Role - Number	Revision
STM-WMC-ZZ -00-OV-C- 105	-

