




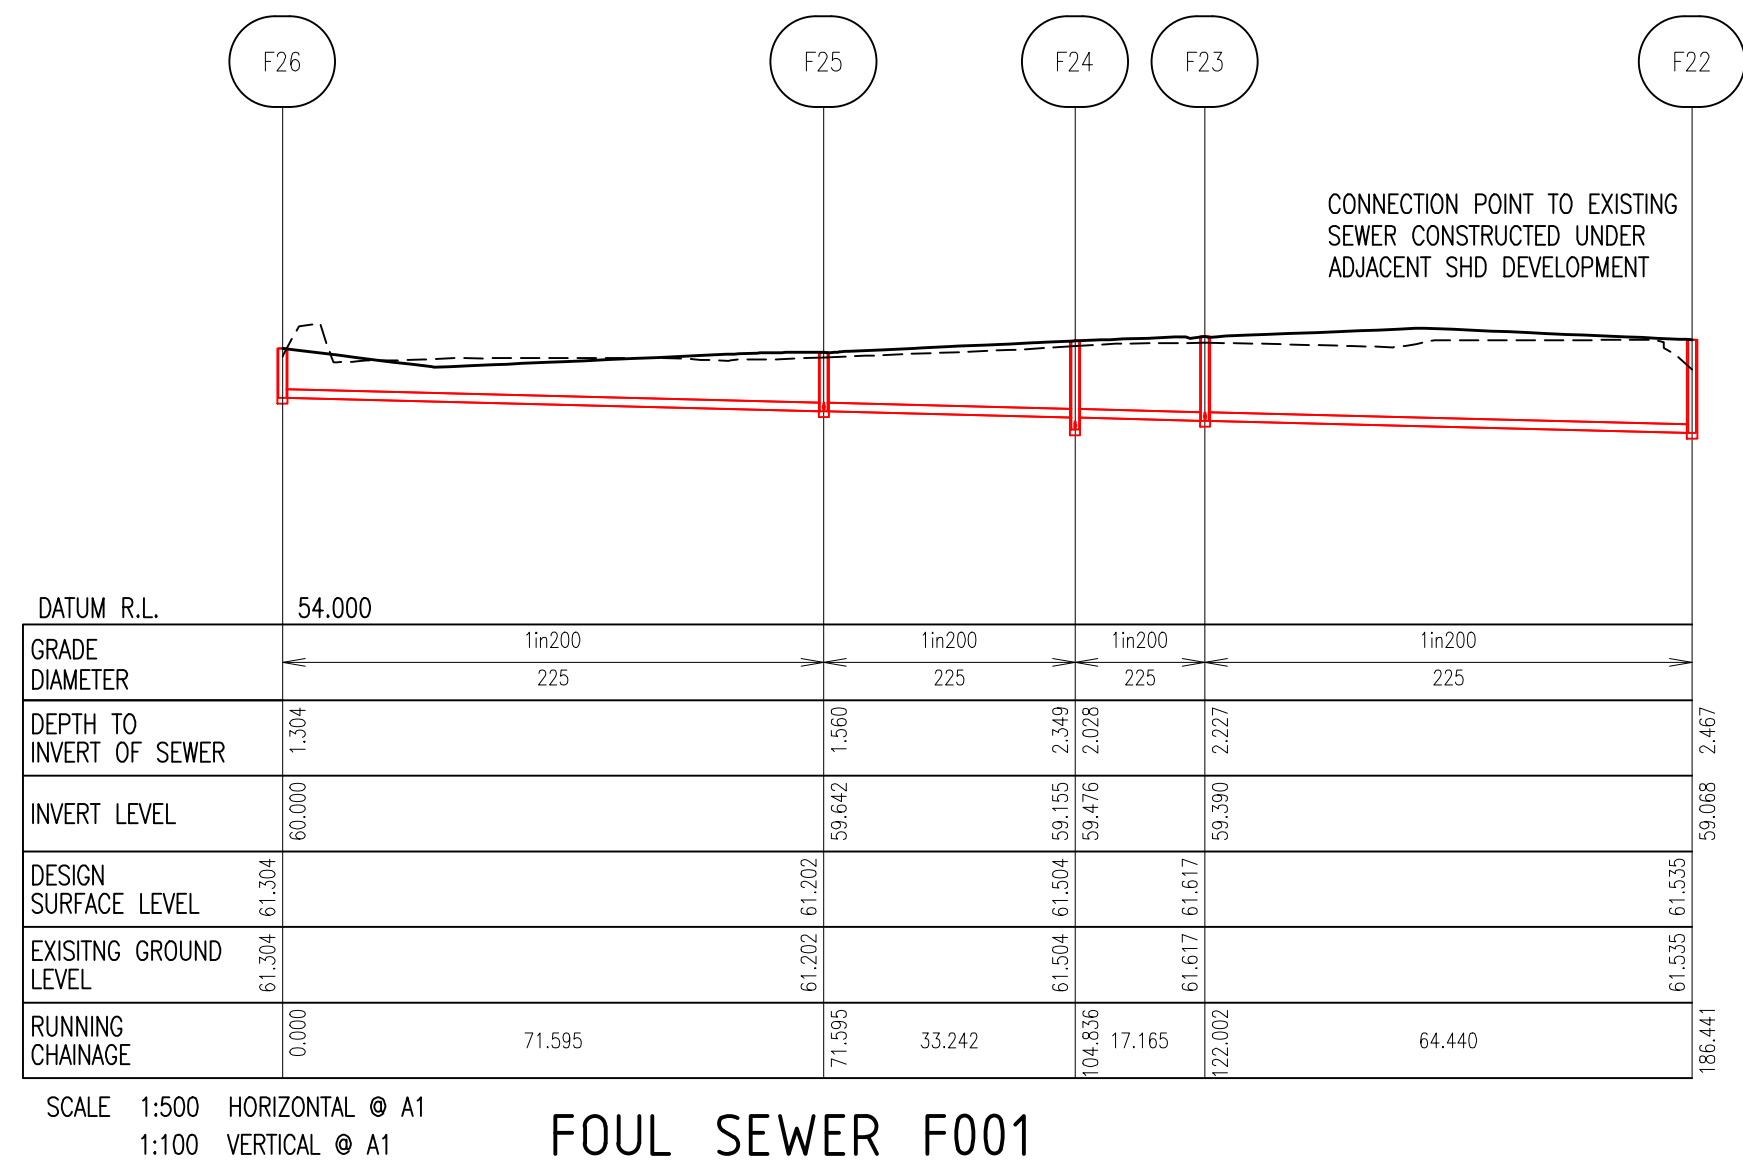


FOUL SEWER F001

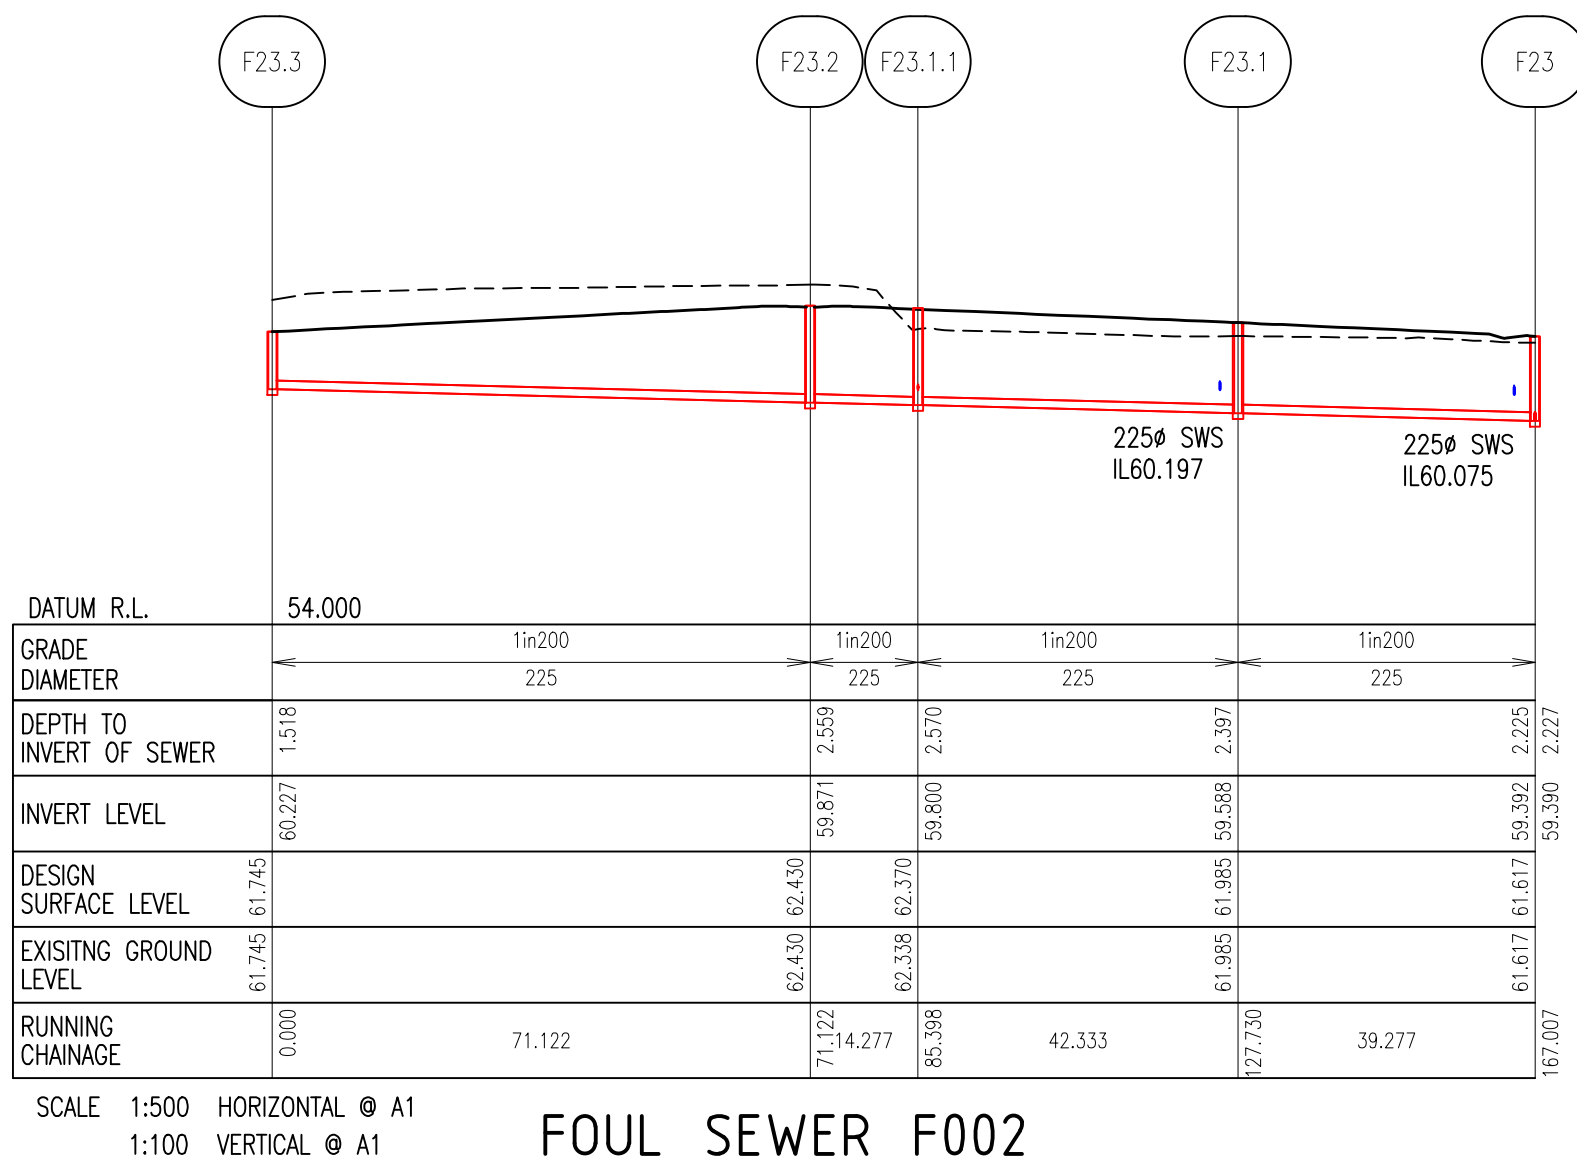


FOUL SEWER F002

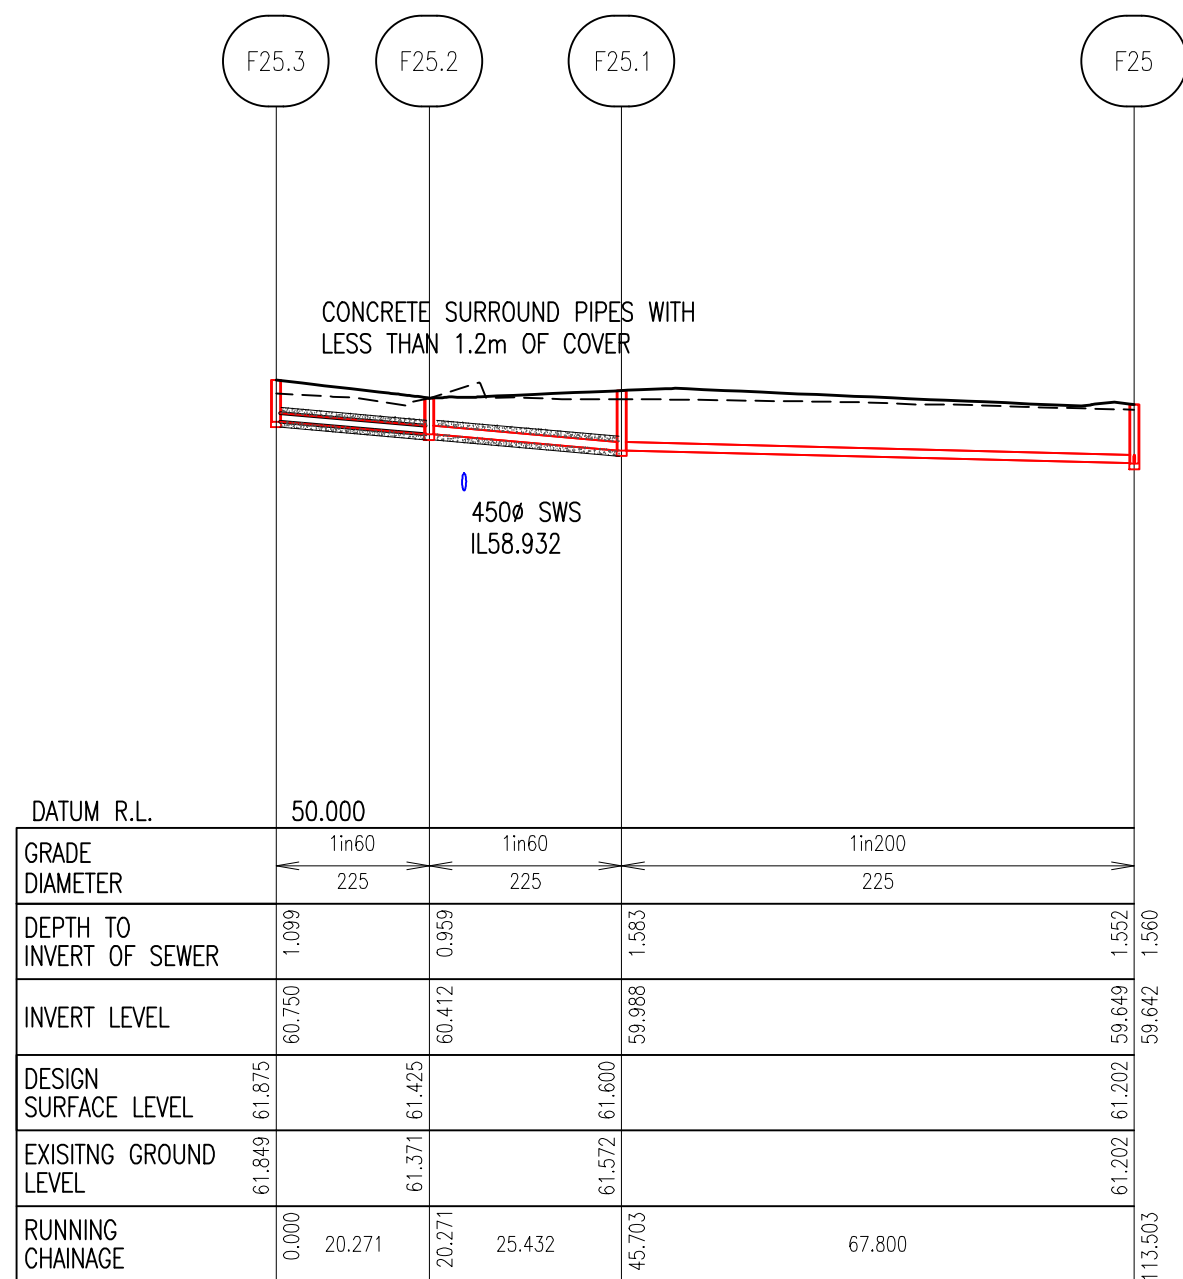


FOUL SEWER F005

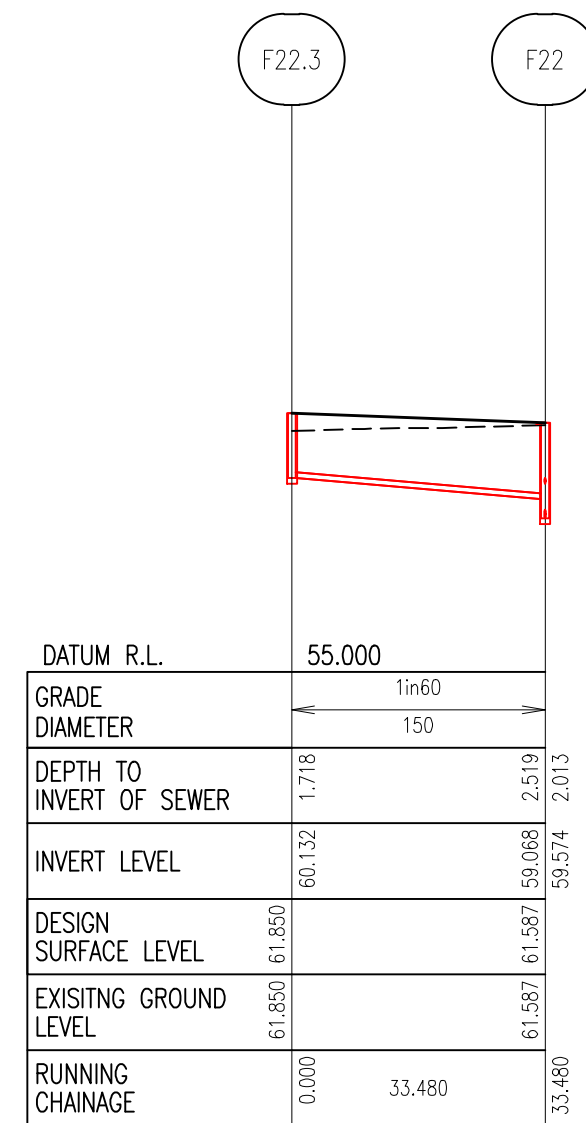


FOUL SEWER F007

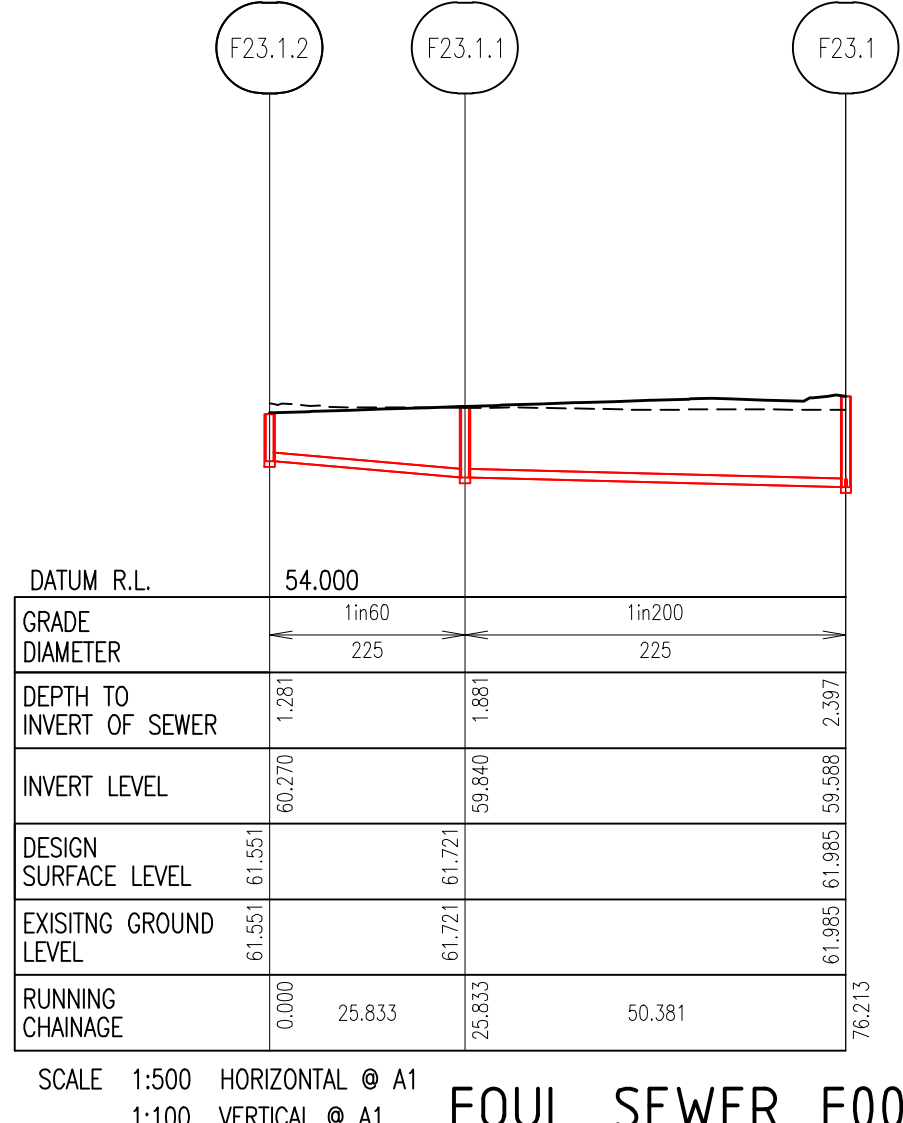


FOUL SEWER F003

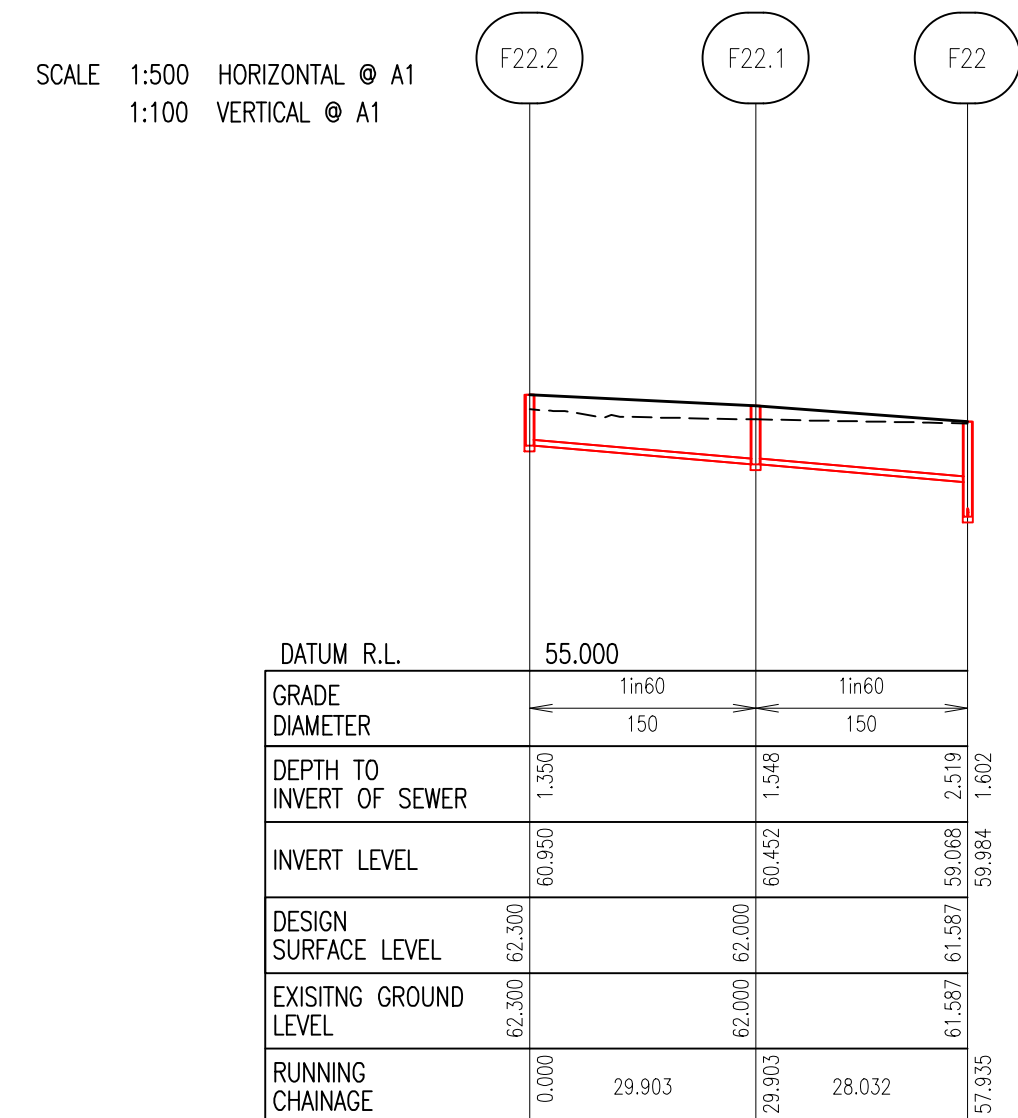


FOUL SEWER F008

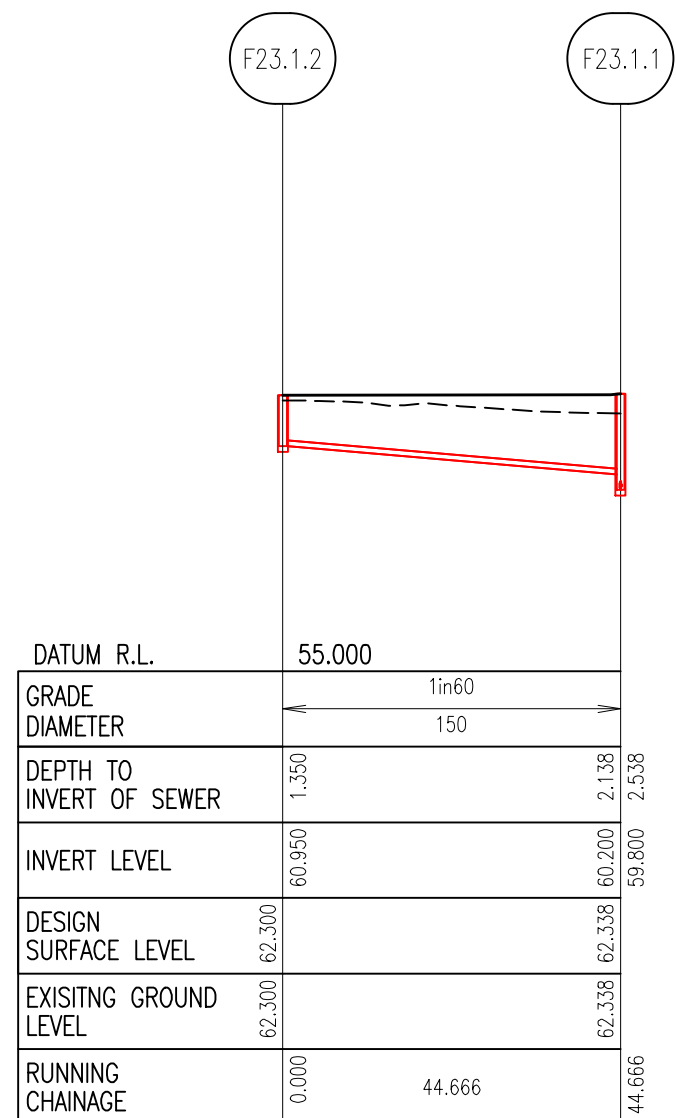

FOUL SEWER F009

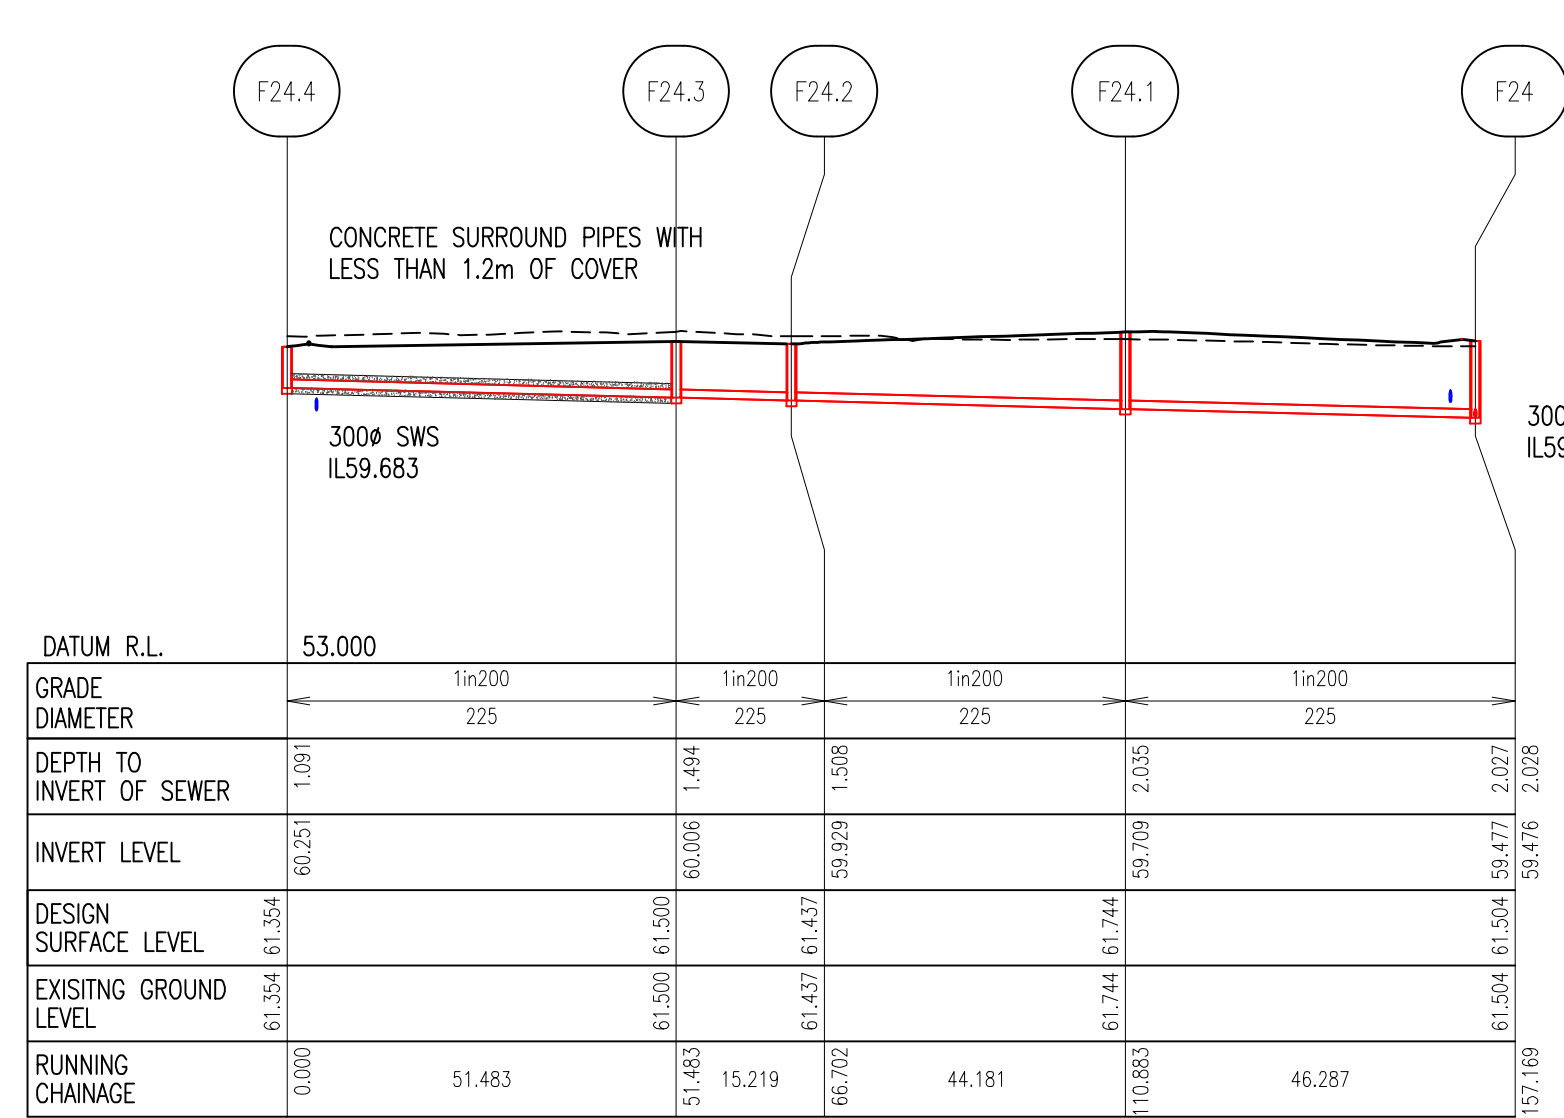

FOUL SEWER F004

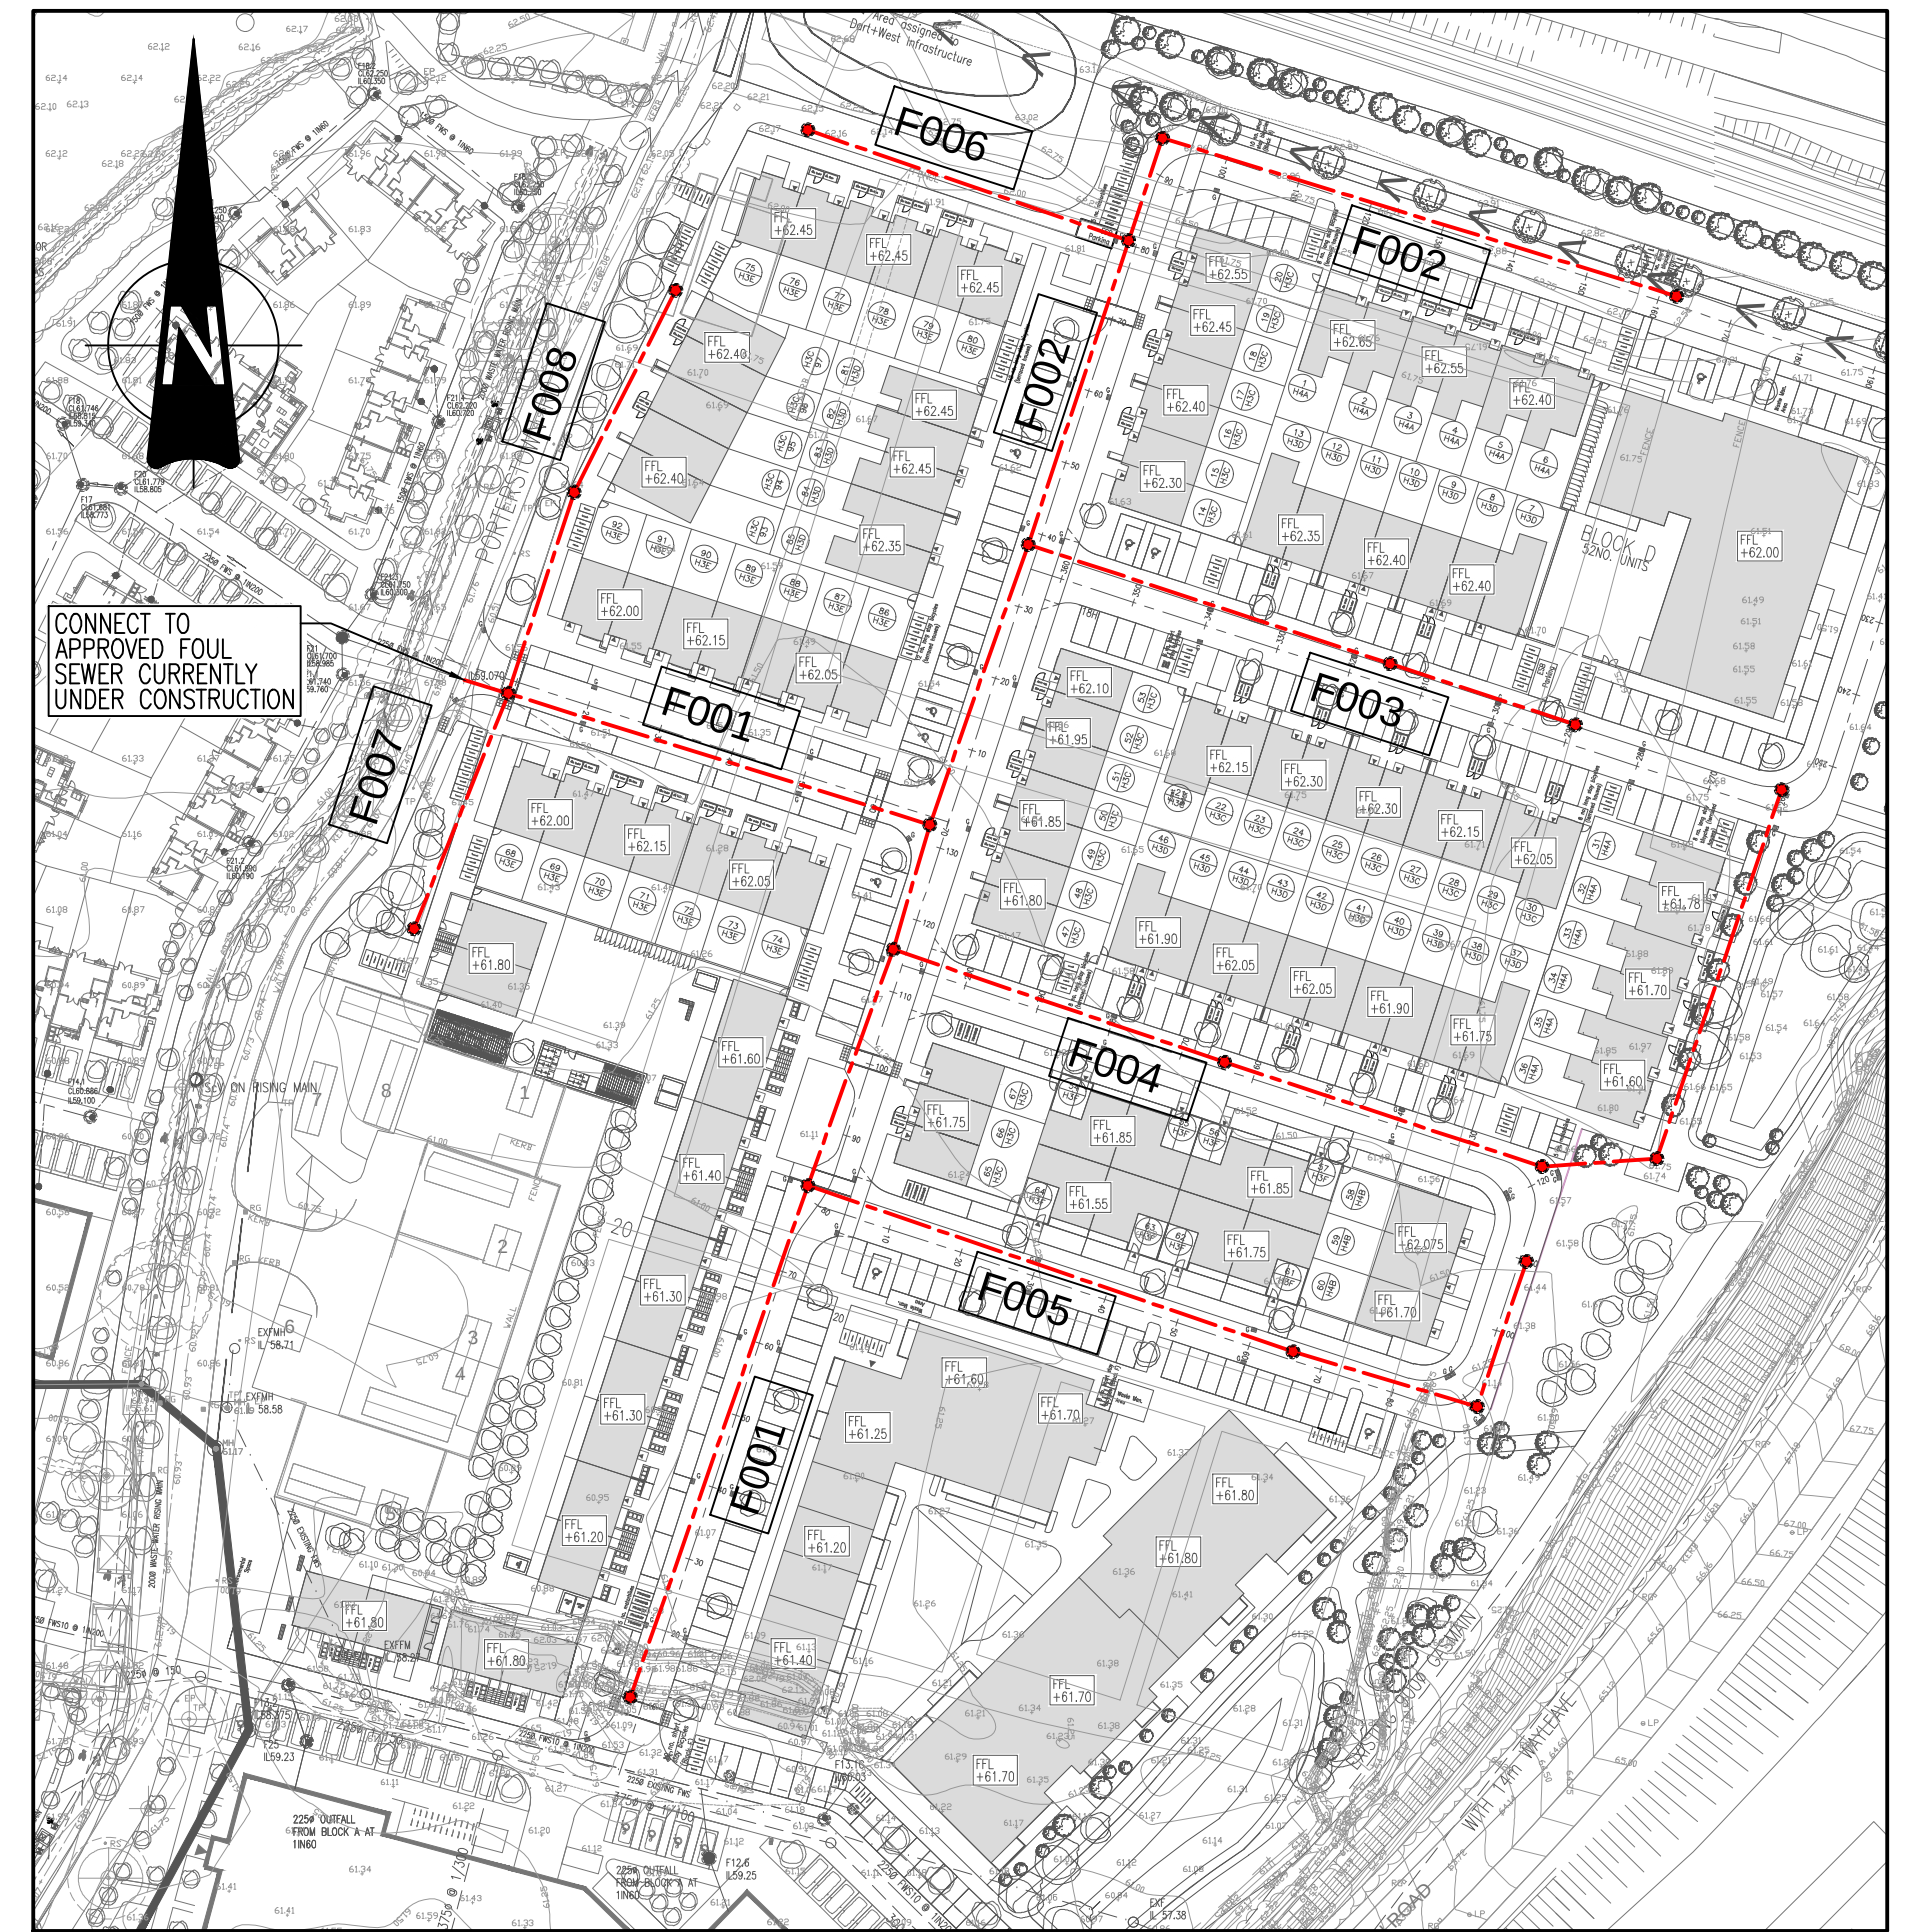

FOUL DRAINAGE SCHEMATIC

SCALE 1:1000

01	20/05/25	STORM WATER PIPE CROSSINGS ADDED AT REQUEST OF UE	HS	SDN	
Rev	Date	Description	By	CHK	
Amendments					
Project					
ST. MOCHTA'S LARGE RESIDENTIAL DEVELOPMENT (LRD)					
Title					
FOUL WATER LONG SECTIONS					
Client					
CASTLETHORN CONSTRUCTION					
Status					
PLANNING					
Designed By	SDN	Approved	MD	Waterman Ref	15-038
Drawn By	SDN	Date	MAY 2025	Scales @ A1	AS SHOWN
Project - Originator - Volume - Level - Type - Role - Number					Revision
STM-WMC-ZZ -00-OV-C-206					01