




1 Block E & F - 00 - Ground Floor

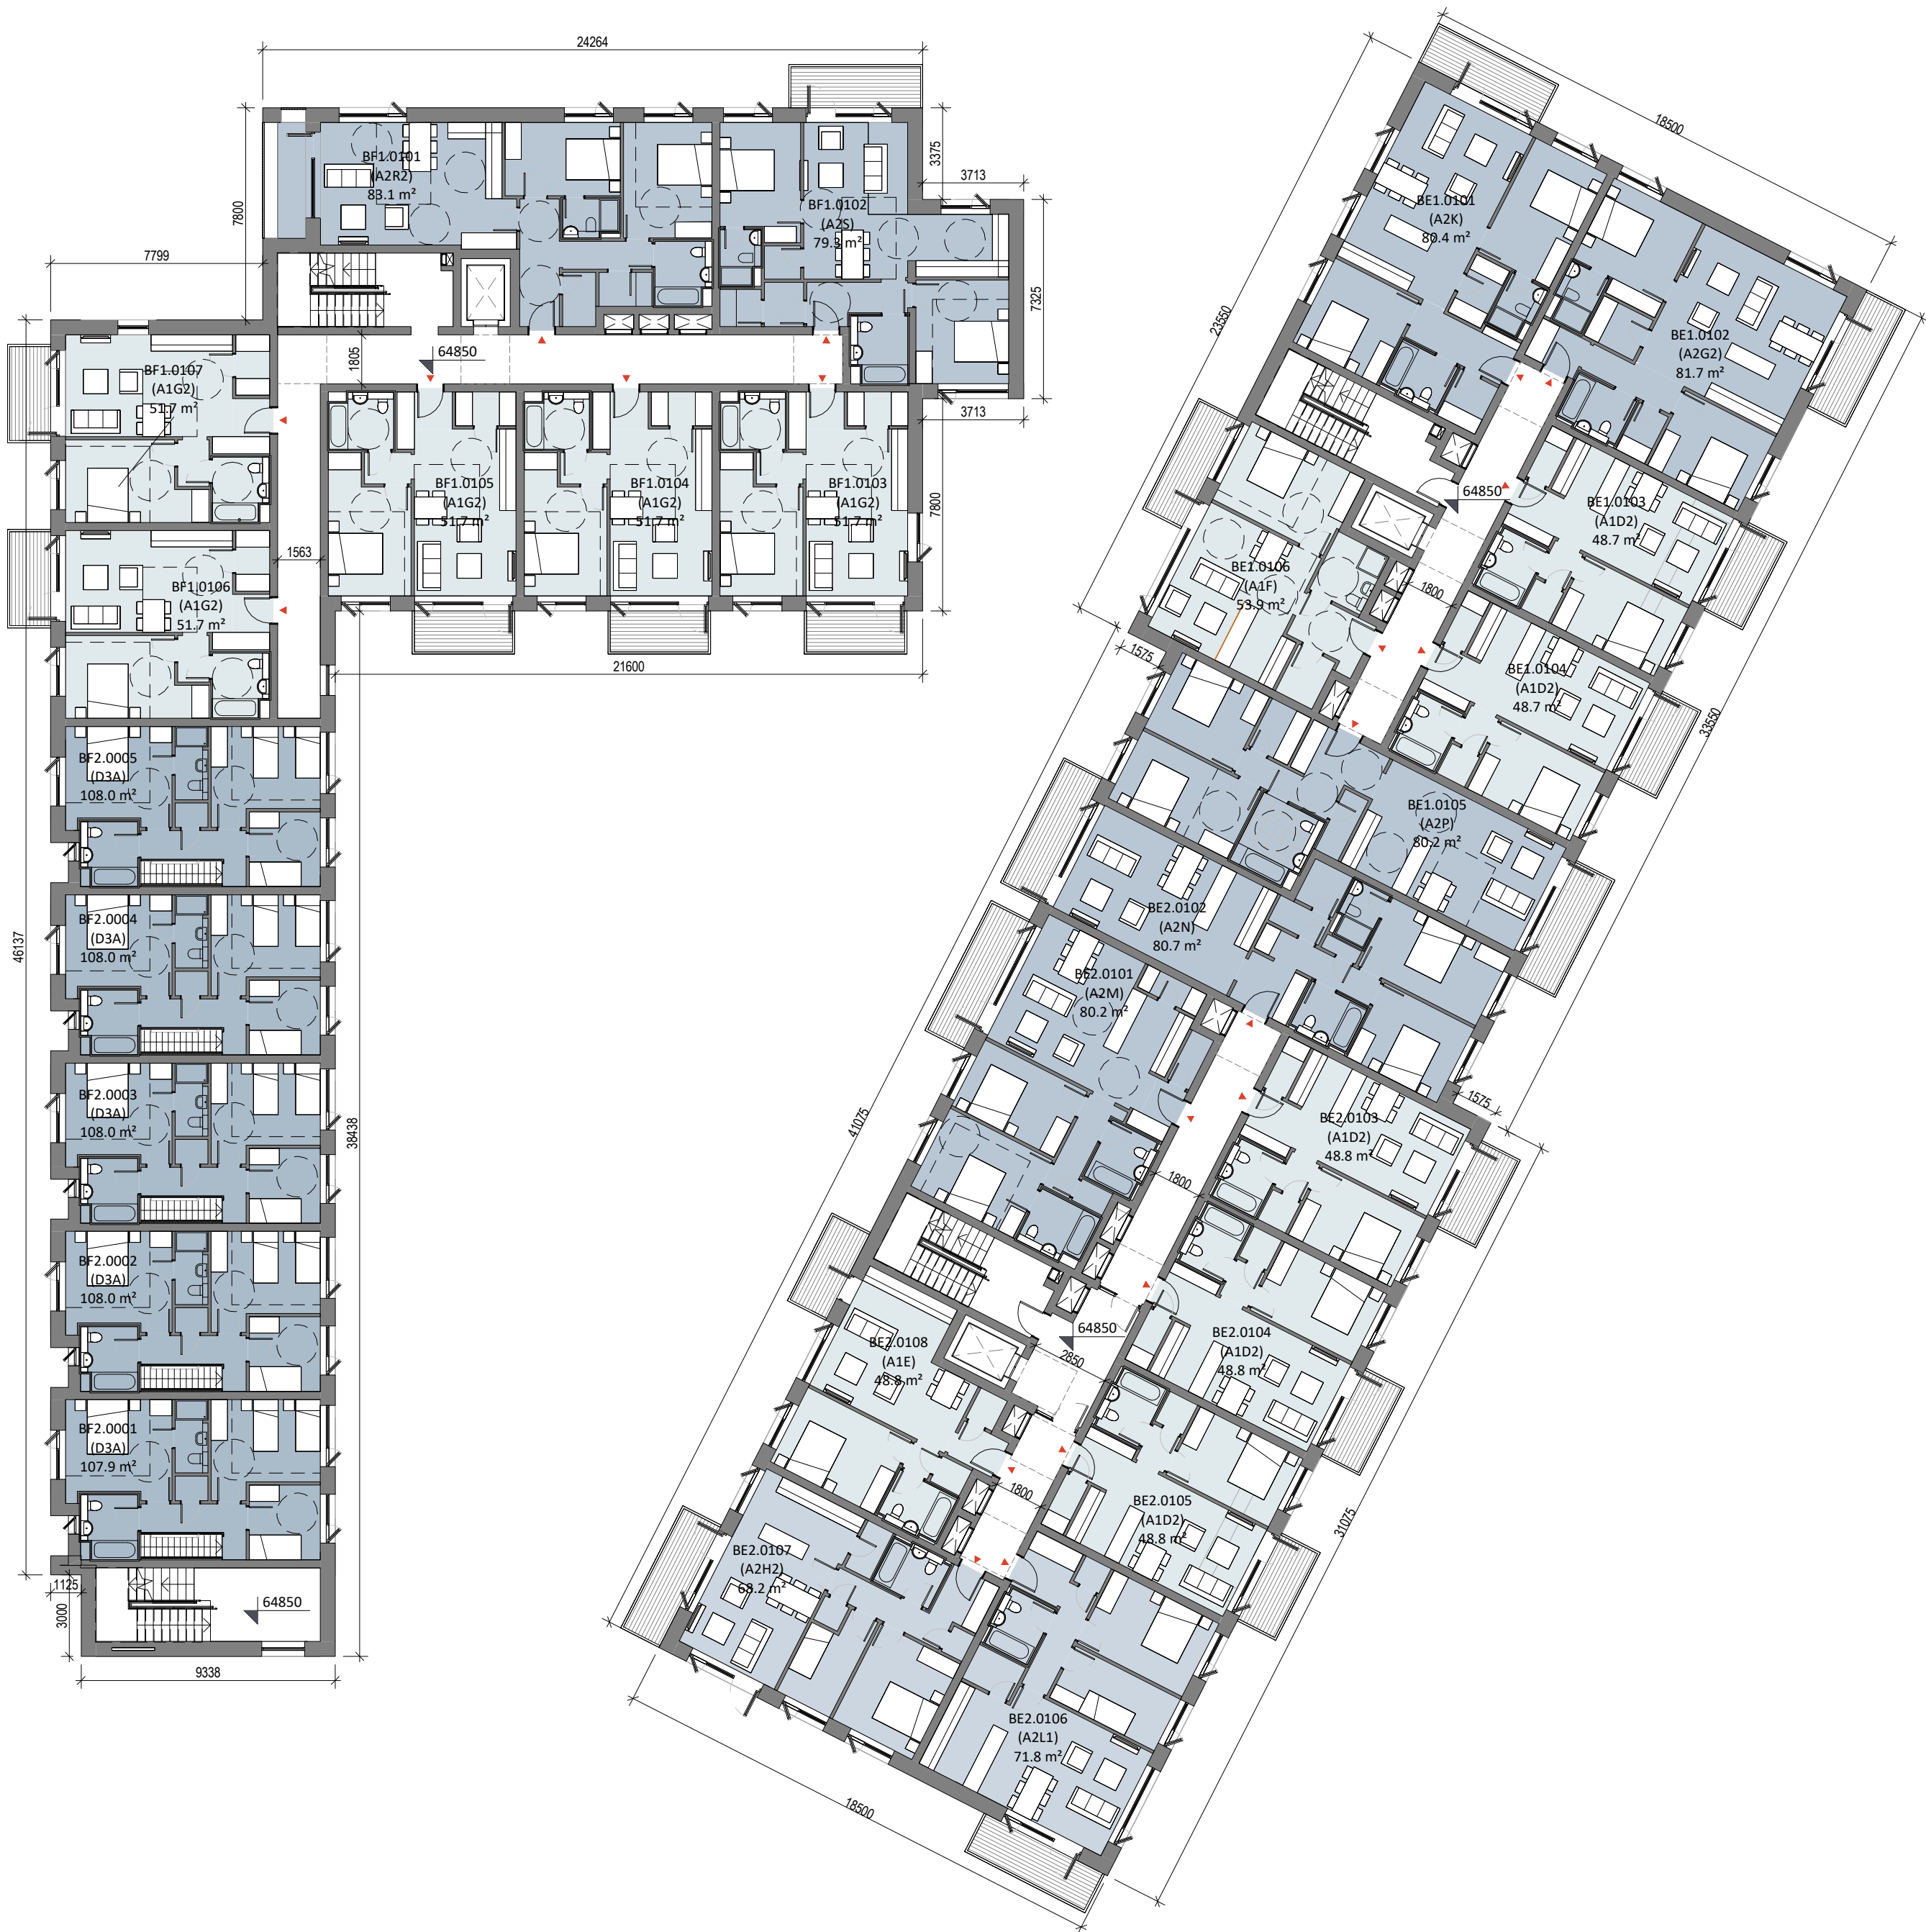

2 Block E & F - 01 - First Floor

Block E & F - Level 00, 01

- 1 Bed
- 2 Bed (3P)
- 2 Bed (4P)


Ordnance Survey Ireland License No. CYAL50442655

All levels (in meters) are related to Malin head datum. All dimensions in millimeters. Figured dimensions only are to be taken from this drawing.

Please refer to landscape architects drawings for landscape proposals and boundary treatments.

Please refer to engineers drawings for road levels, site services and any other engineering proposals.

Keyplan

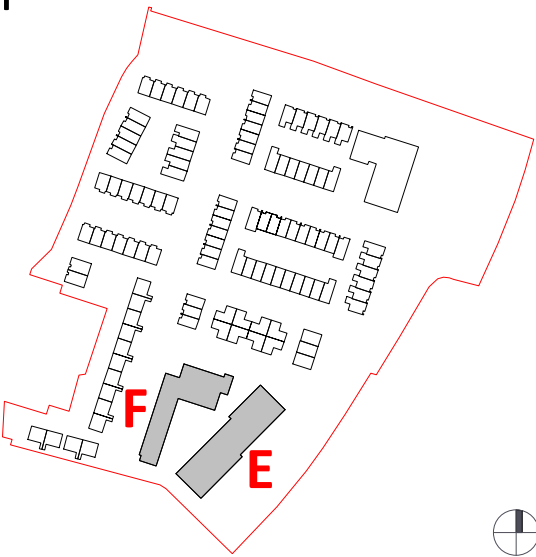

Revision Description	Date	Rev. No.	Issued by
For Information	28-01-2025	P01	CH
For Review & Comment	14-02-2025	P02	CH
LRD Stage 2	20-02-2025	C01	CH
For Review & Authorisation	17-04-2025	P03	CH
For Review & Authorisation	30-05-2025	P04	CH
Planning Application	06-06-2025	C02	CH

Any reference to fire safety design or performance is presented for coordination purposes only. Refer only to the granted Fire Safety Certificate, and fire consultant's information for fire safety design, specification and performance.

Figured dimensions only to be used. This drawing is copyright of O'Mahony Pike Architects Ltd. All information is shared as per approved use in accordance with ISO19650-2:2018, Table 5; Standard Codes for Suitability of Models and Documents and the BEP. If the 'Status' field is empty, this information has been shared at SO - WIP.

architecture urban design email: info@omahonypike.com tel: +353 1 202 7400 fax: +353 1 283 0822 www.omahonypike.com	Dublin The Chapel Mount St. Anne's Milltown, Dublin 6 D06 XN52 Ireland	Cork One South Mall Cork City Co. Cork T12 CCN3 Ireland	Project Code: 1506E Project Lead: SD Drawn By: CH Job No.: 1506E Purpose: Planning Application	Scale @ A1: As indicated Date: 06-06-2025 Revision: C02 Status: A3
--	---	--	---	---

Project: Residential Development at St Mochtas F.C. Grounds
Location: Kellystown, Dublin 15
Client: Castlethorn Development Luttrellstown

Drawing Title: Block E & F - Level 00, 01
Drawing No.: 1506E-OMP-BE-00-DR-A-1000

Source File: 1506E-OMP-22-22-M3-A-0001.rvt