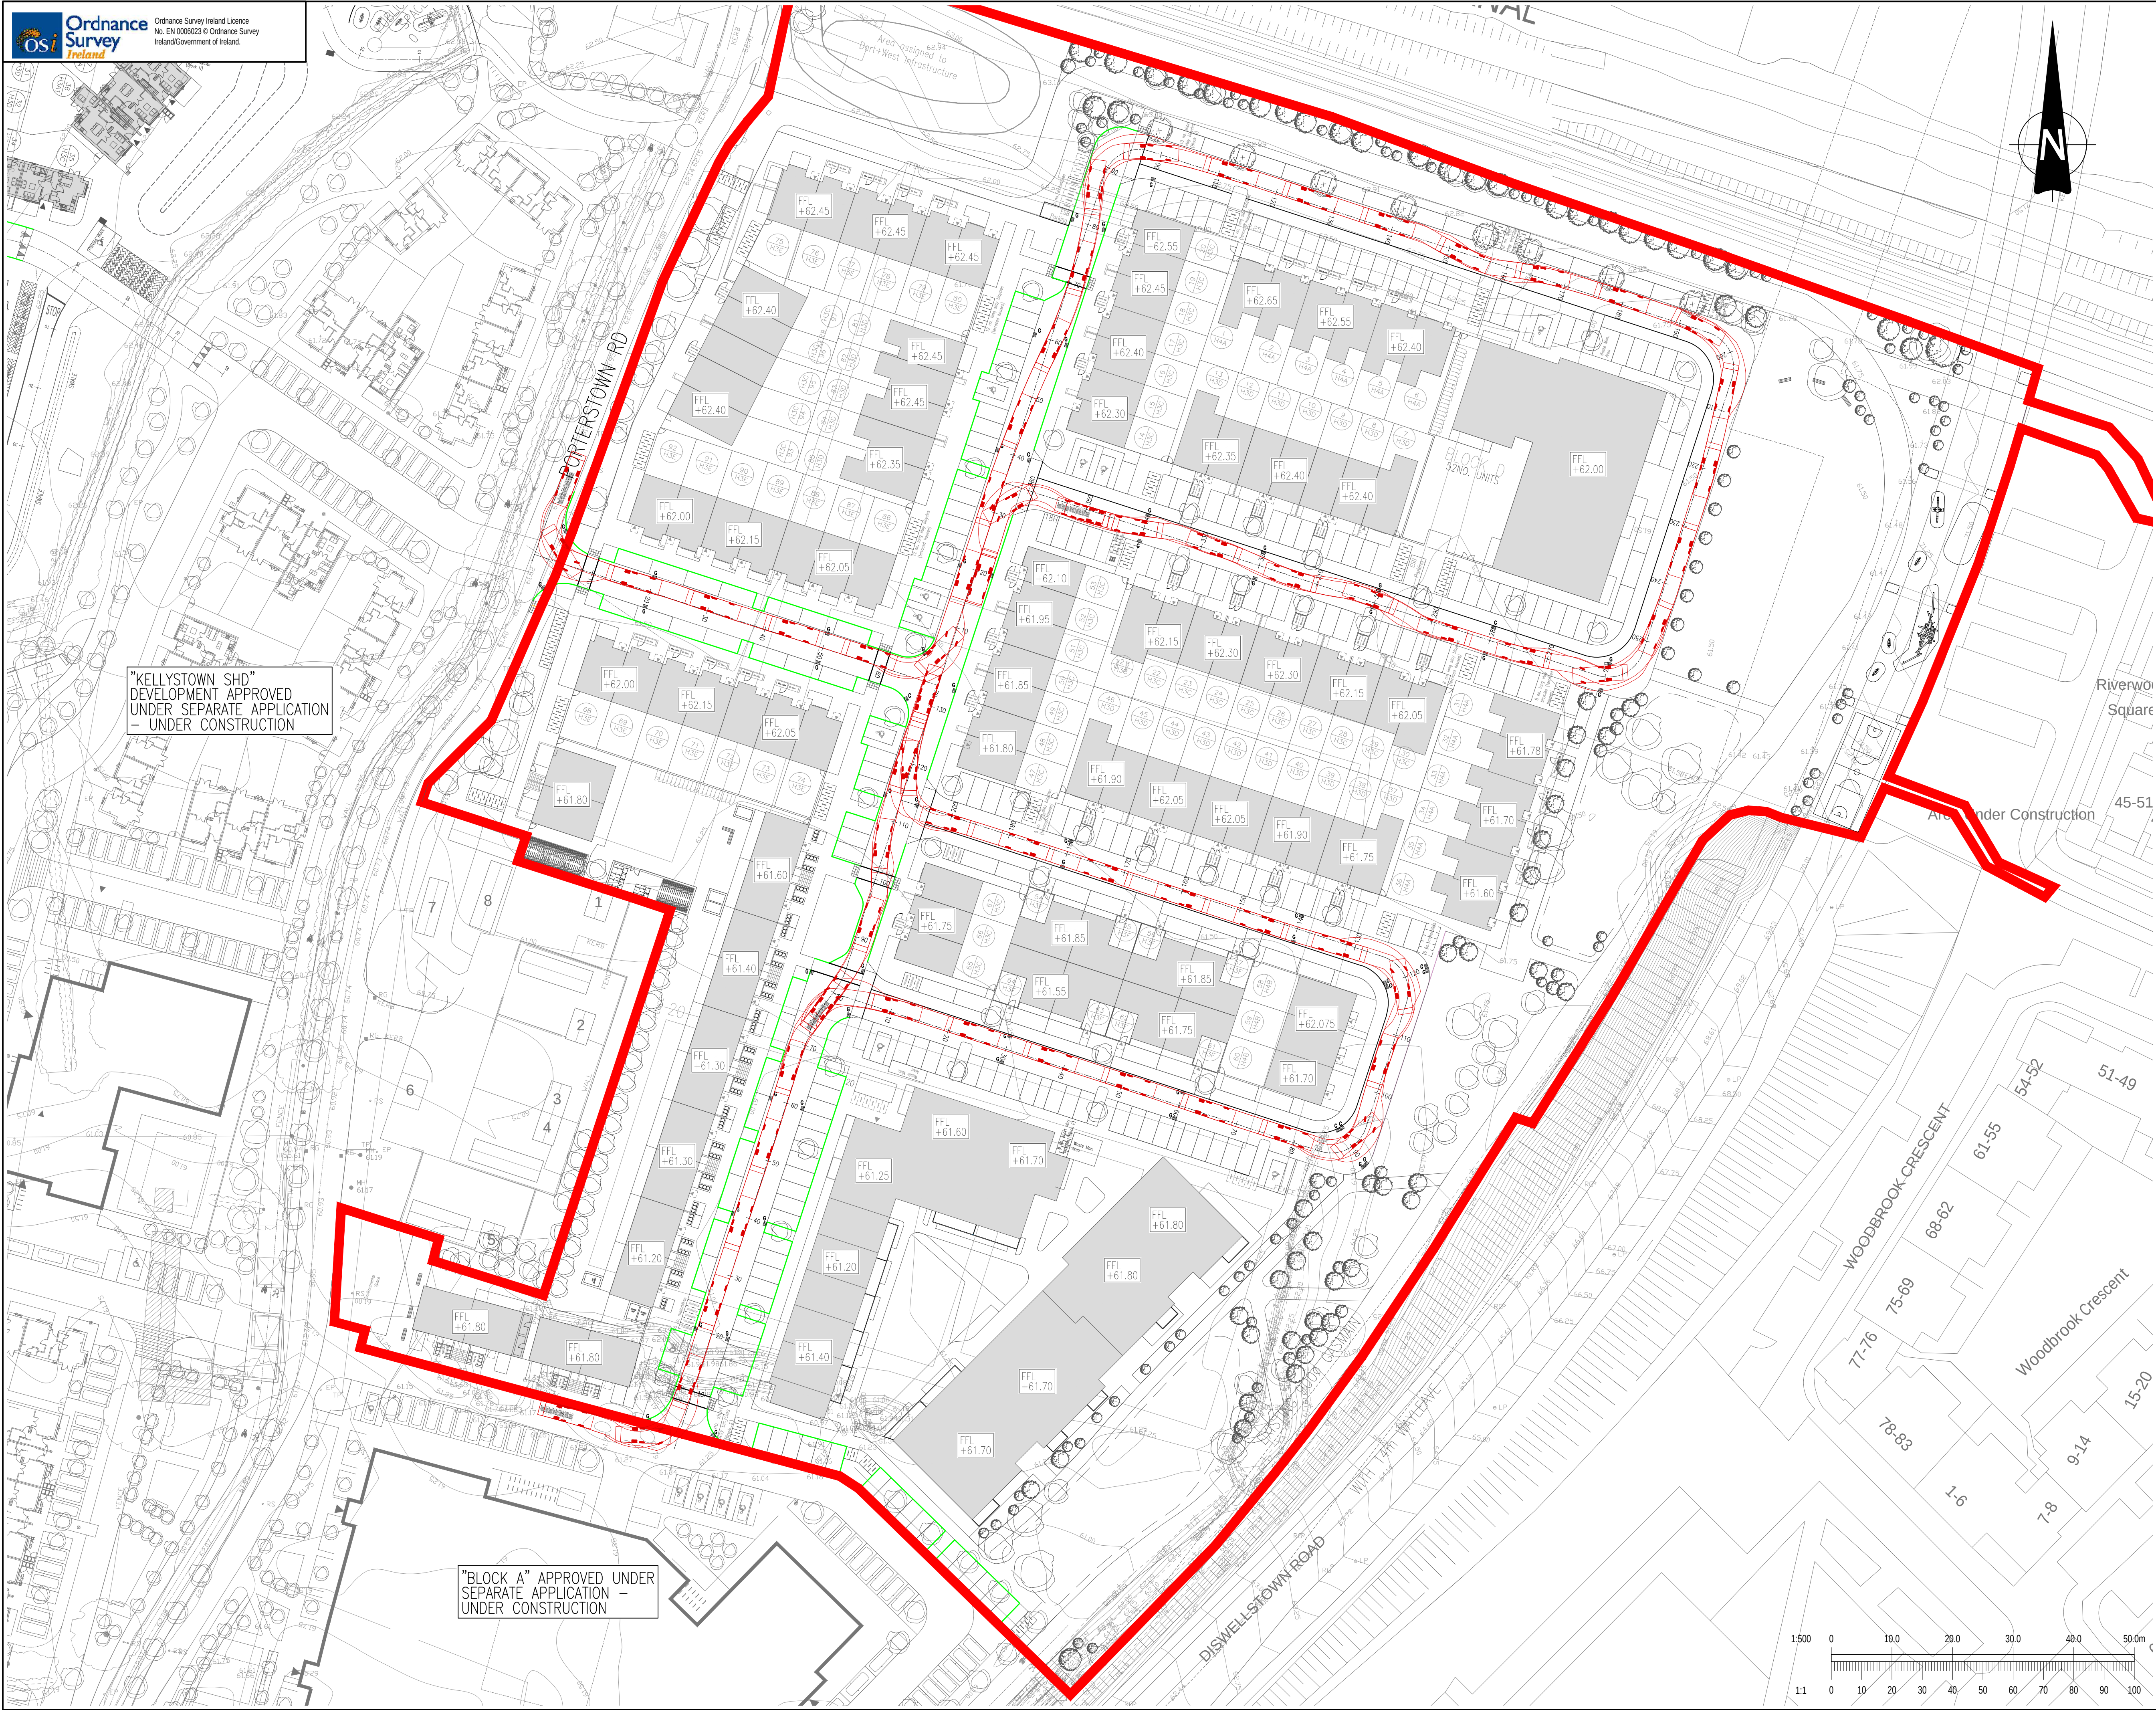


KEYPLAN

Phoenix 2 High Capacity Twin Pack 15 (with Elite 2 6x2ML chassis)
Refuse Vehicle
Overall Length 9.040m
Overall Width 2.500m
Overall Body Height 3.205m
Min Body Ground Clearance 0.410m
Track Width 2.500m
Lock-to-lock time 4.00s
Curb to curb Turning Radius 7.800m

FORWARD VEHICLE MOVEMENTS

REVERSE VEHICLE MOVEMENTS

125mm HIGH KERB

Rev	Date	Description	By	Chk

Project	ST. MOCHTA'S LARGE RESIDENTIAL DEVELOPMENT (LRD)
Title	REFUSE VEHICLE TRACKING
Client	CASTLETHORN CONSTRUCTION

		
BLOCK S, EASTPOINT BUSINESS PARK, ALFIE BYRNE ROAD, DUBLIN D03 H3F4 IRELAND. Tel: (01) 664 8900 Email: info@waterman-moylan.ie www.waterman-moylan.ie		
Status	PLANNING	
KM	MD	Waterman Ref 15-038
NS	APRIL 2025	1:500
Project - Originator - Volume - Level - Type - Role - Number		Revision
STM-WMC-ZZ -00-OV-C-102		00