





PLAN – ATTENUATION BASIN 1 (VIEWPORT 1)
SCALE 1:250

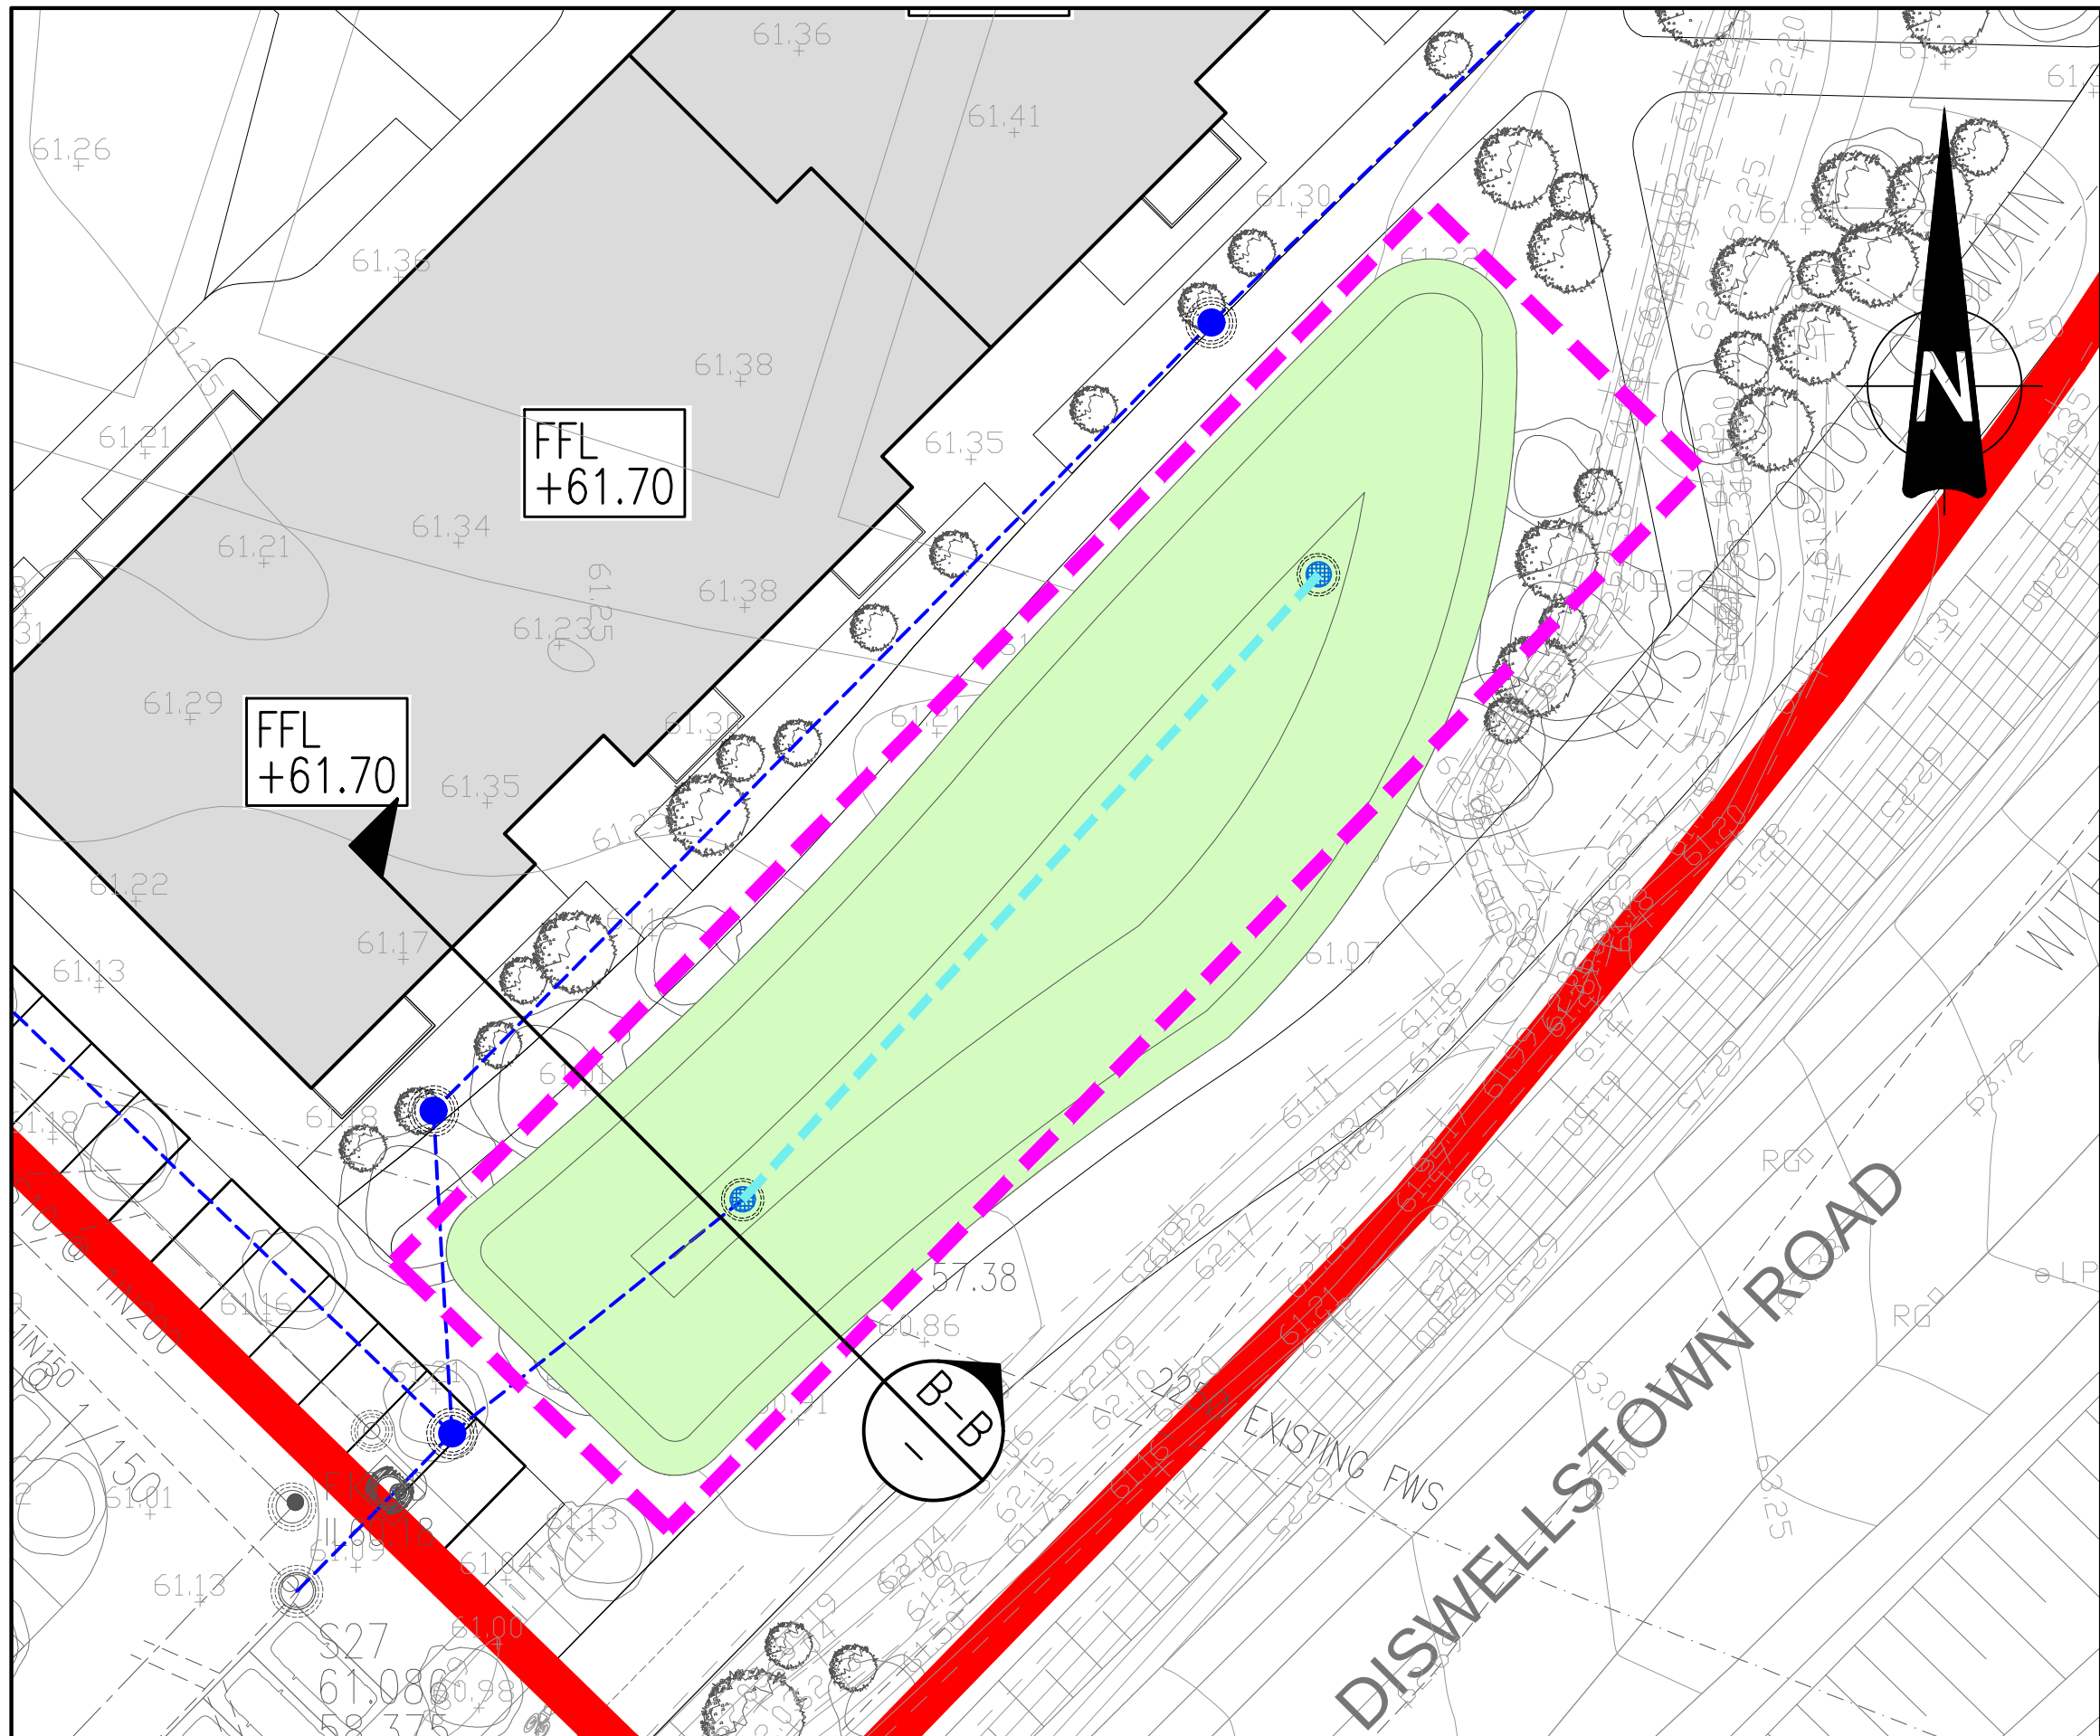


PLAN – ATTENUATION BASIN 2 (VIEWPORT 2)
SCALE 1:250

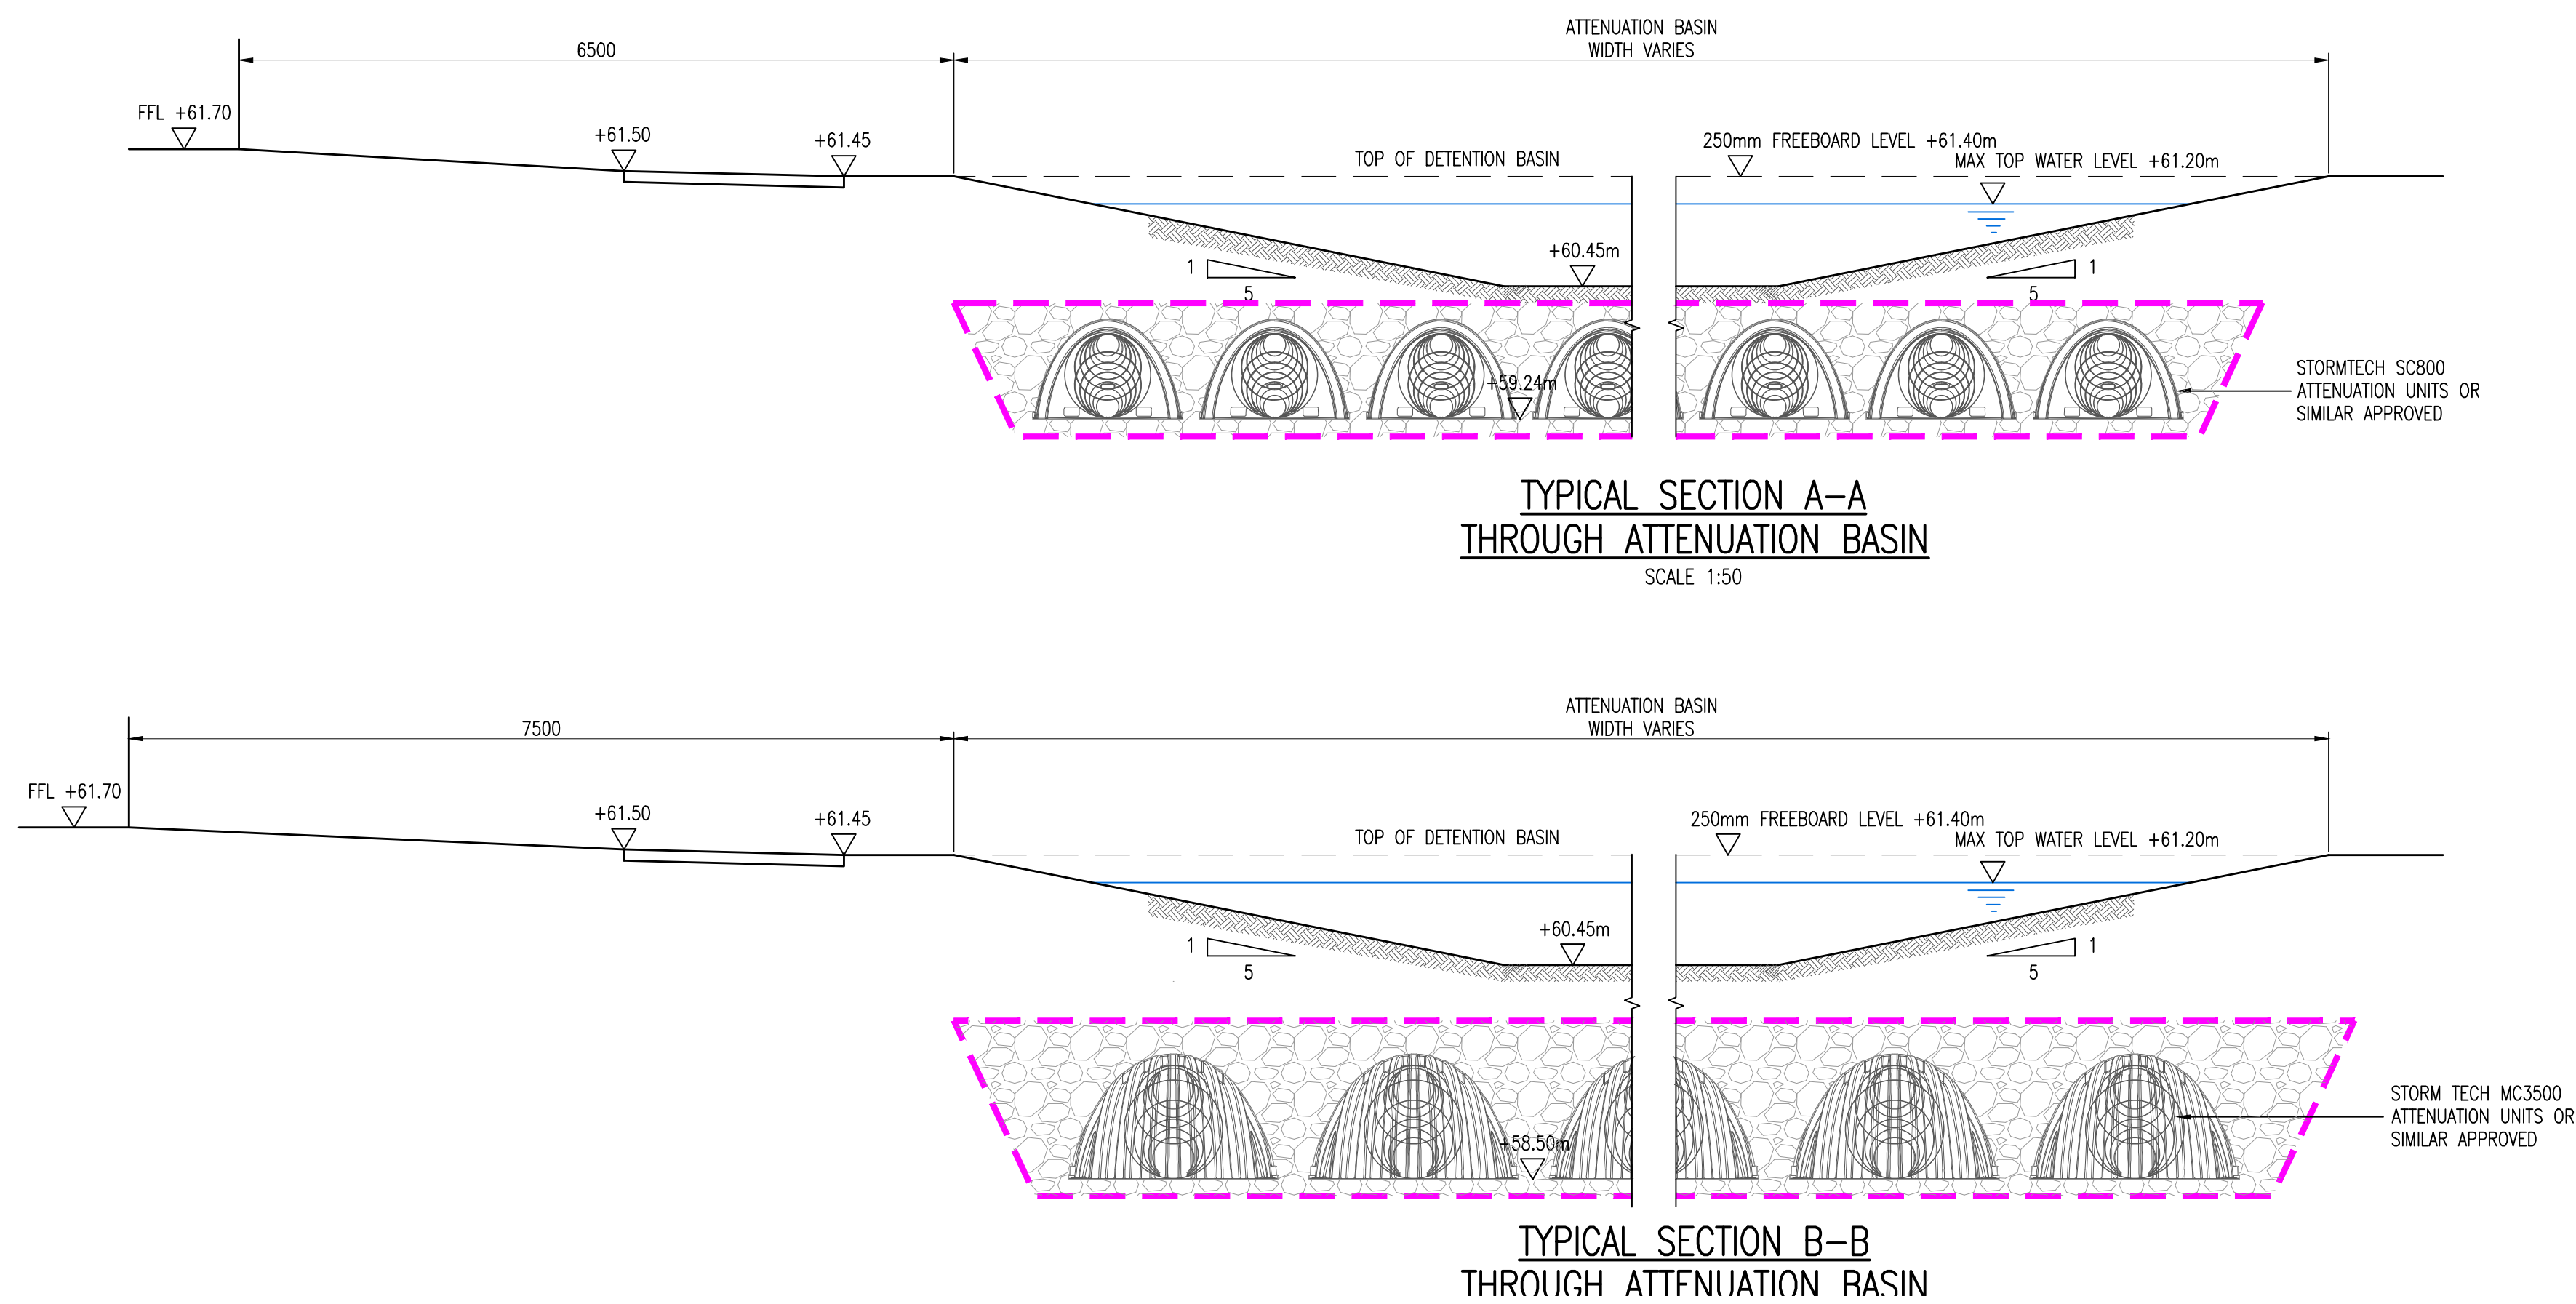

TYPICAL SECTION A-A
THROUGH ATTENUATION BASIN
SCALE 1:50

TYPICAL SECTION B-B
THROUGH ATTENUATION BASIN
SCALE 1:50

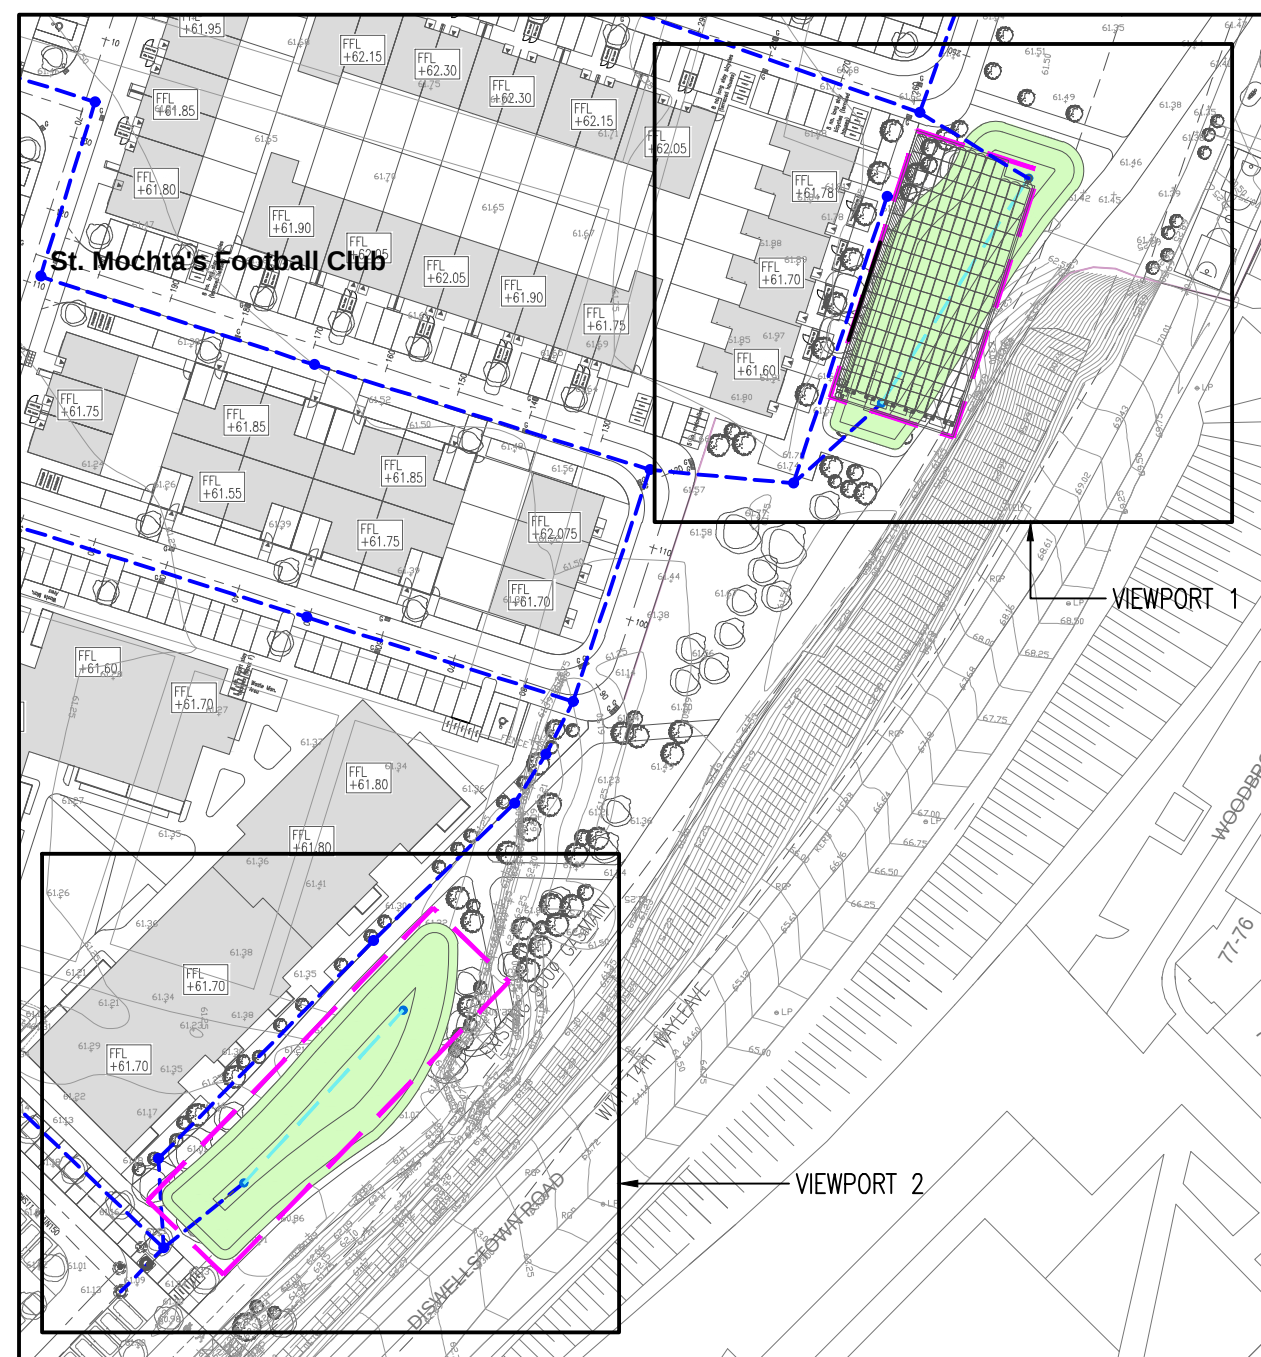

KEYPLAN
SCALE 1:1000

Rev	Date	Description	By	Chk

Project	ST. MOCHTA'S LARGE RESIDENTIAL DEVELOPMENT (LRD)
Title	ATTENUATION BASIN PLANS & SECTIONS
Client	CASTLETHORN CONSTRUCTION



BLOCK S, EASTPOINT BUSINESS PARK, ALFIE BYRNE ROAD,
DUBLIN D03 H3F4 IRELAND. Tel: (01) 664 8900
Email: info@waterman-moylan.ie www.waterman-moylan.ie

Status		PLANNING					
Designed By		SDN	Approved		MD	Waterman Ref	15-038
Drawn By		SDN	Date		FEB 2025	Scales @ A1	AS SHOWN
Project - Originator - Volume - Level - Type - Role - Number							Revision
STM-WMC-ZZ -00-OV-C-205							00