


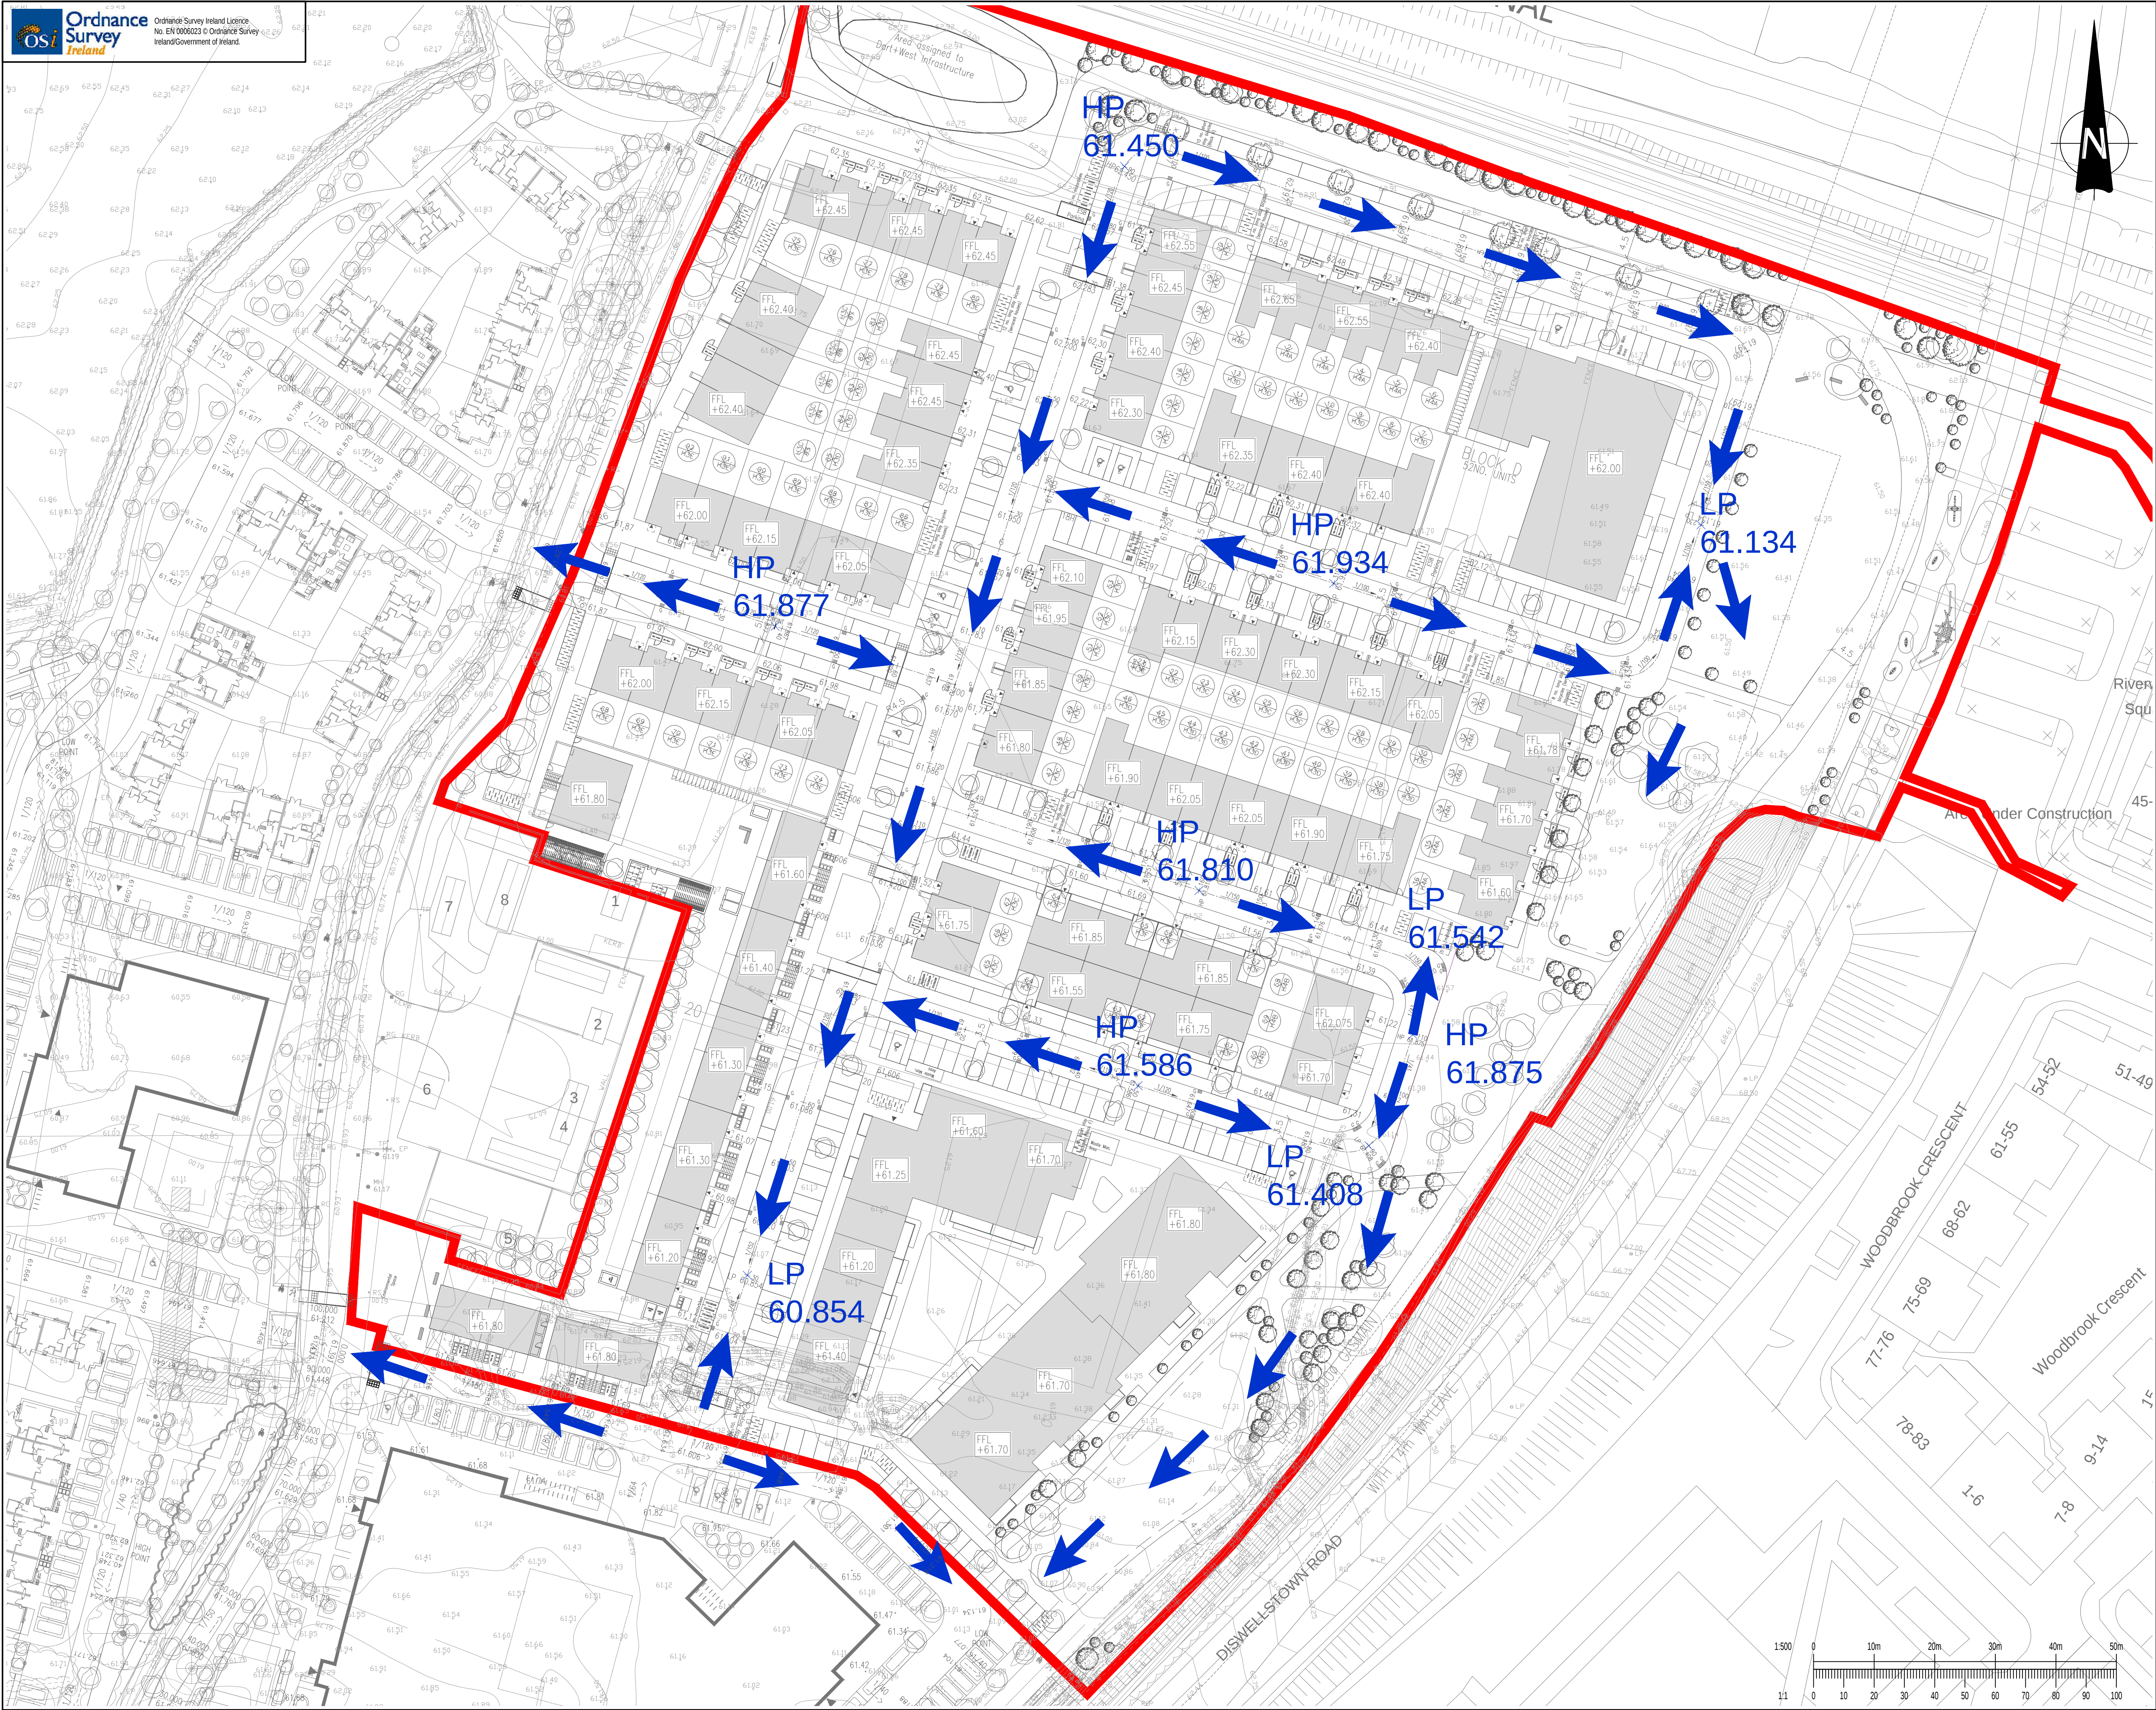

This drawing should not be scaled. Dimensions to be verified on site.
Any discrepancies should be referred to the Engineer prior to work being put in hand.
This drawing is the property of Waterman Moylan Consulting Engineers Limited and is
issued on the condition that it is not copied, reproduced, retained or disclosed to any unauthorized person, either
wholly or in part without the consent in writing of
Waterman Moylan Consulting Engineers Limited
Block S East Point Business Park Dublin D03 H3F4 Ireland t+353 1 664 8900

NOTES:

- DO NOT SCALE. USE FIGURED DIMENSIONS ONLY.
- THIS DRAWING IS TO BE READ IN CONJUNCTION WITH ALL OTHER RELEVANT ARCHITECTURAL AND ENGINEERING DRAWINGS.

LEGEND:

← FLOOD ROUTE DIRECTION

LP × ROAD HIGH POINT

HP × ROAD LOW POINT

Rev	Date	Description	By	Chk

Project

ST. MOCHTA'S
LARGE RESIDENTIAL DEVELOPMENT
(LRD)

Title

OVERLAND FLOOD ROUTING

Client

CASTLETHORN CONSTRUCTION

waterman moylan

BLOCK S, EASTPOINT BUSINESS PARK, ALFIE BYRNE ROAD,
DUBLIN D03 H3F4 IRELAND. Tel: (01) 664 8900
Email: info@waterman-moylan.ie www.waterman-moylan.ie

Status

PLANNING

Designed By	Approved	Waterman Ref					
KM	MD	15-038					
Drawn By	Date	Scales @ A1					
NS	FEB 2025	1:500					
Project	Originator	Volume	Level	Type	Role	Number	Revision
STM-WMC-ZZ	-00-OV-C-250						00

Drawing Location: N:\P\proj\1515-038\Card\WMSI_Mochta's LRD\STM-WMC-ZZ-00-OV-C-250 Overland Flood Routing.dwg
Date: Jun 01, 2025 2:04pm